


4

M

1

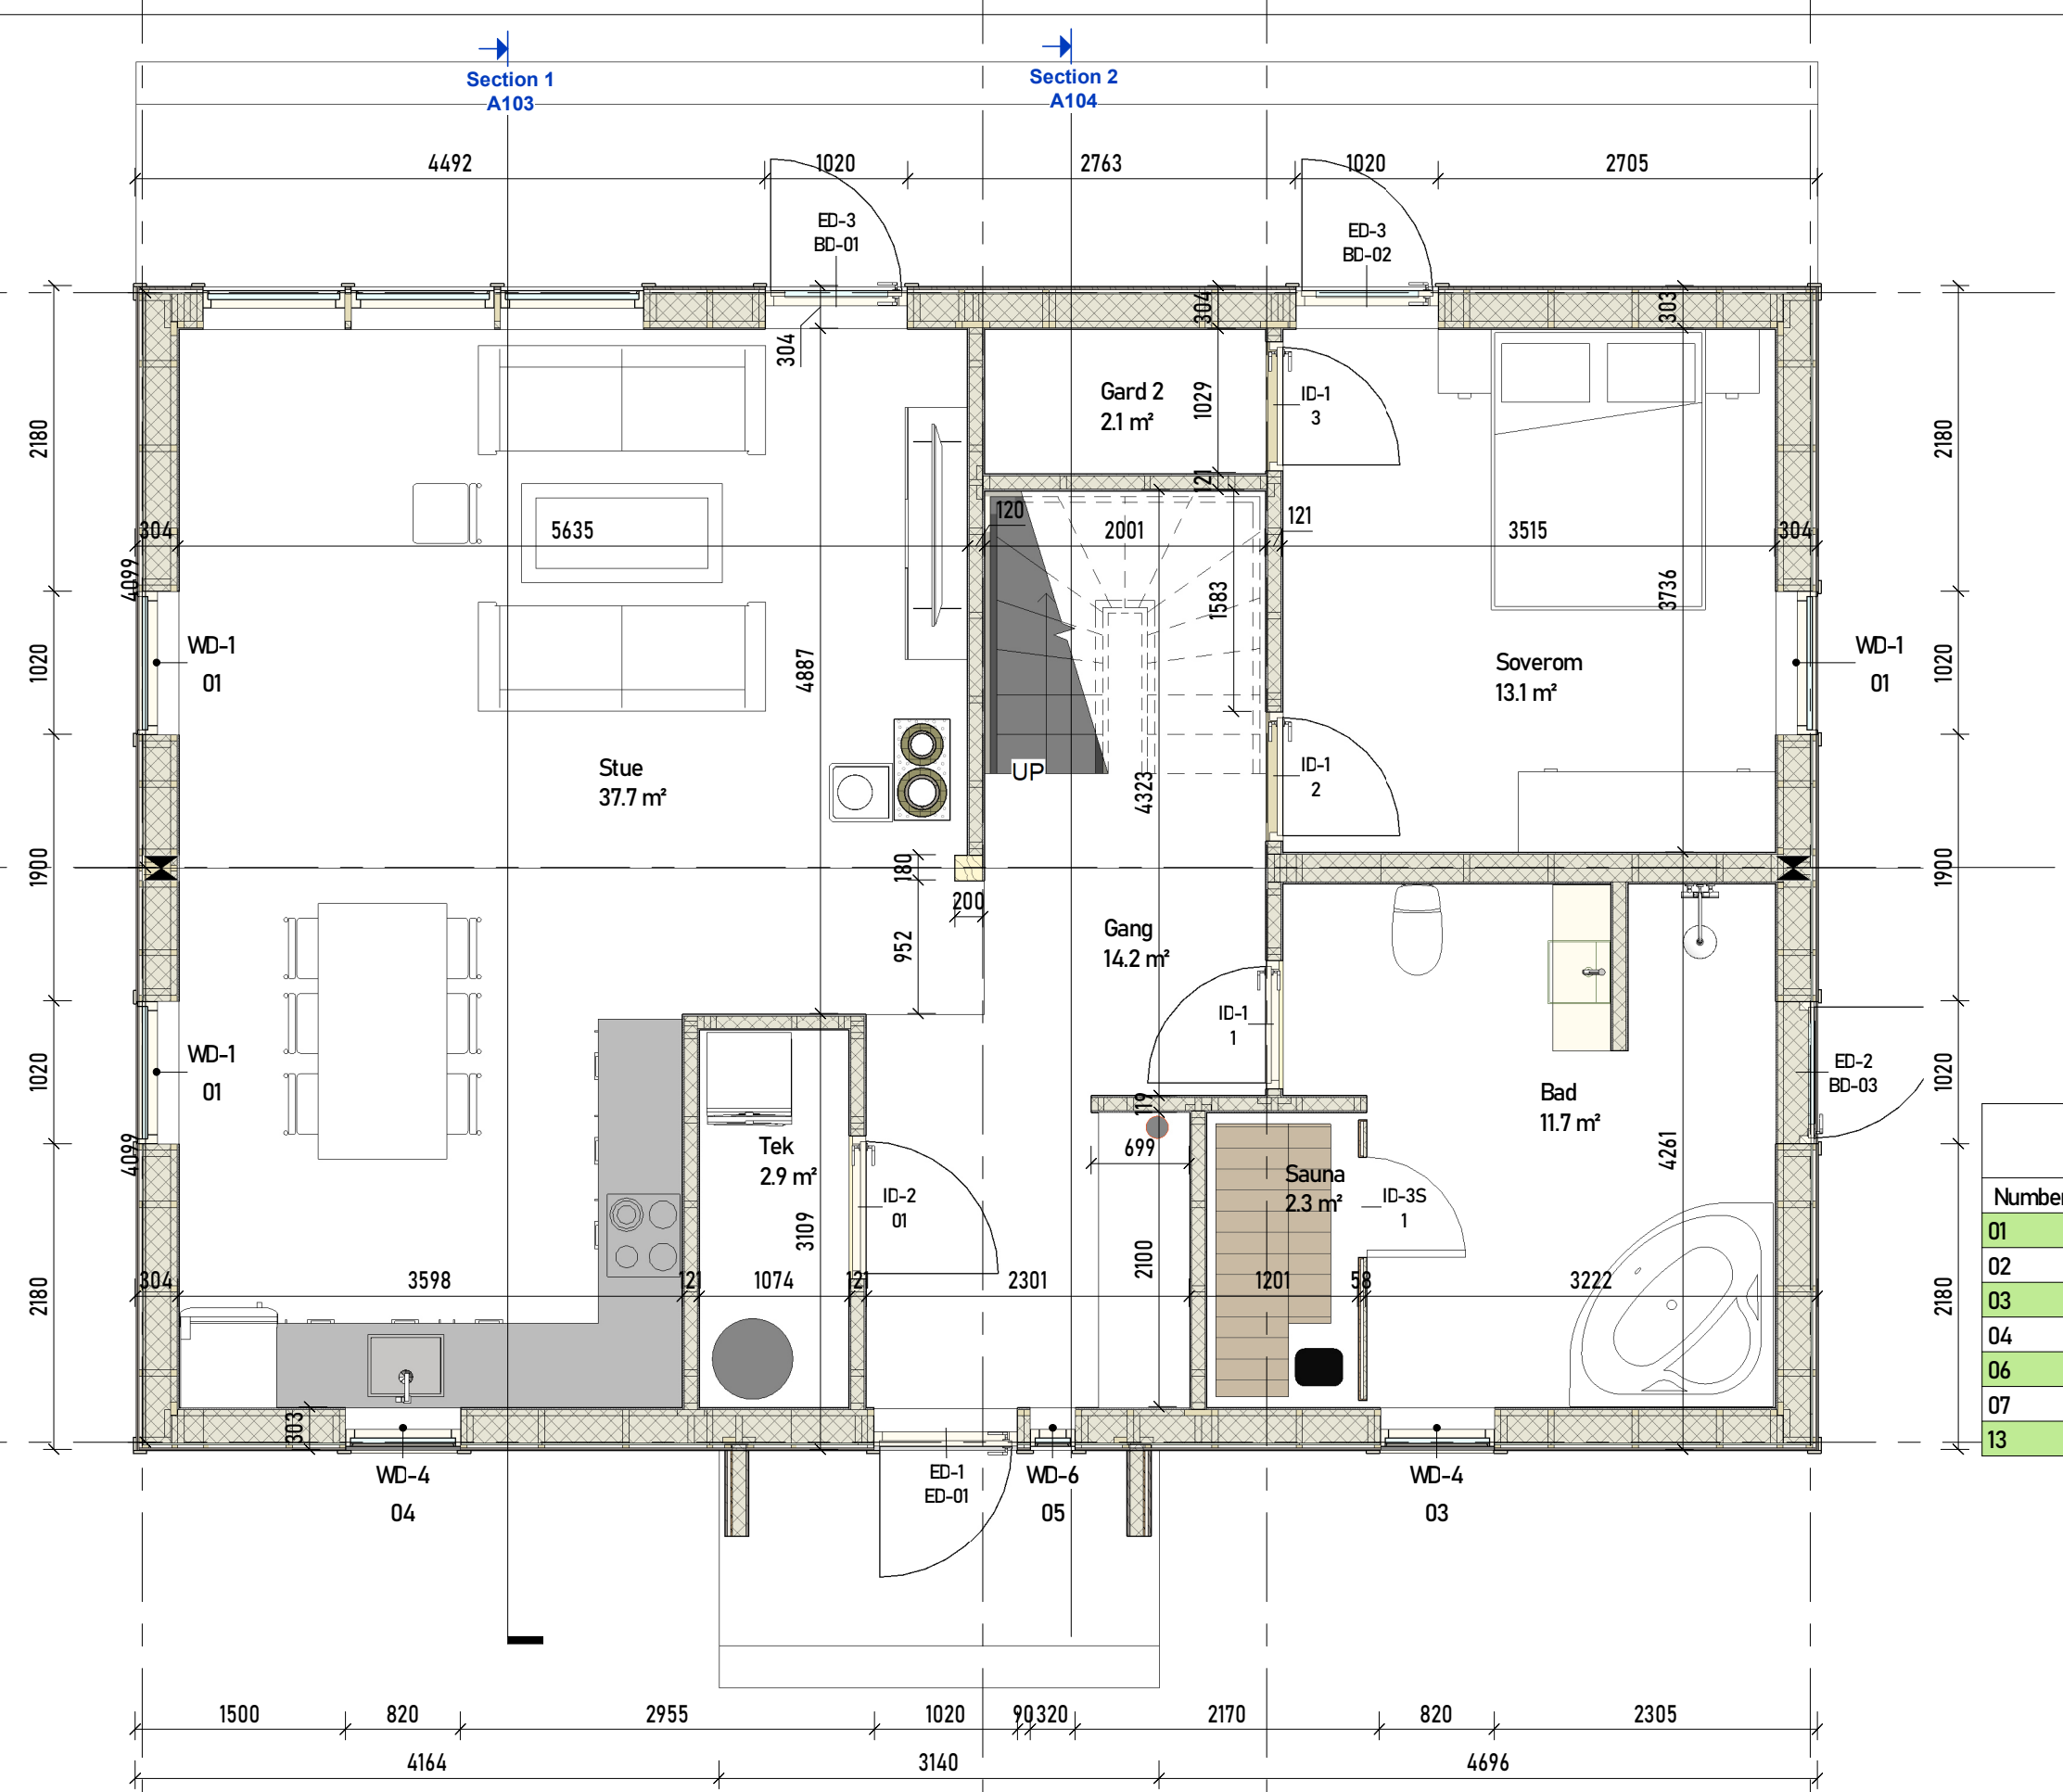

Rooms 1		
Number	Name	Area
01	Stue	37.7 m ²
02	Gang	14.2 m ²
03	Tek	2.9 m ²
04	Soverom	13.1 m ²
06	Bad	11.7 m ²
07	Sauna	2.3 m ²
13	Gard 2	2.1 m ²
		83.9 m ²

1 Story Plan
Bakkalykkja 5

Sheet number A101
Project number PR-2109




CONTECH OÜ
Address: Suur-Sõjamäe 35a, 11415, Tallinn
Reg nr: 14822616
Tel: (+372) 5551 3136; e-mail: post@contech.ee

Project stage Production
Drawn by A. Sljusarev
Checked by Checker
Paper A3 Scale 1:50
Date Issue Date

A

B

C

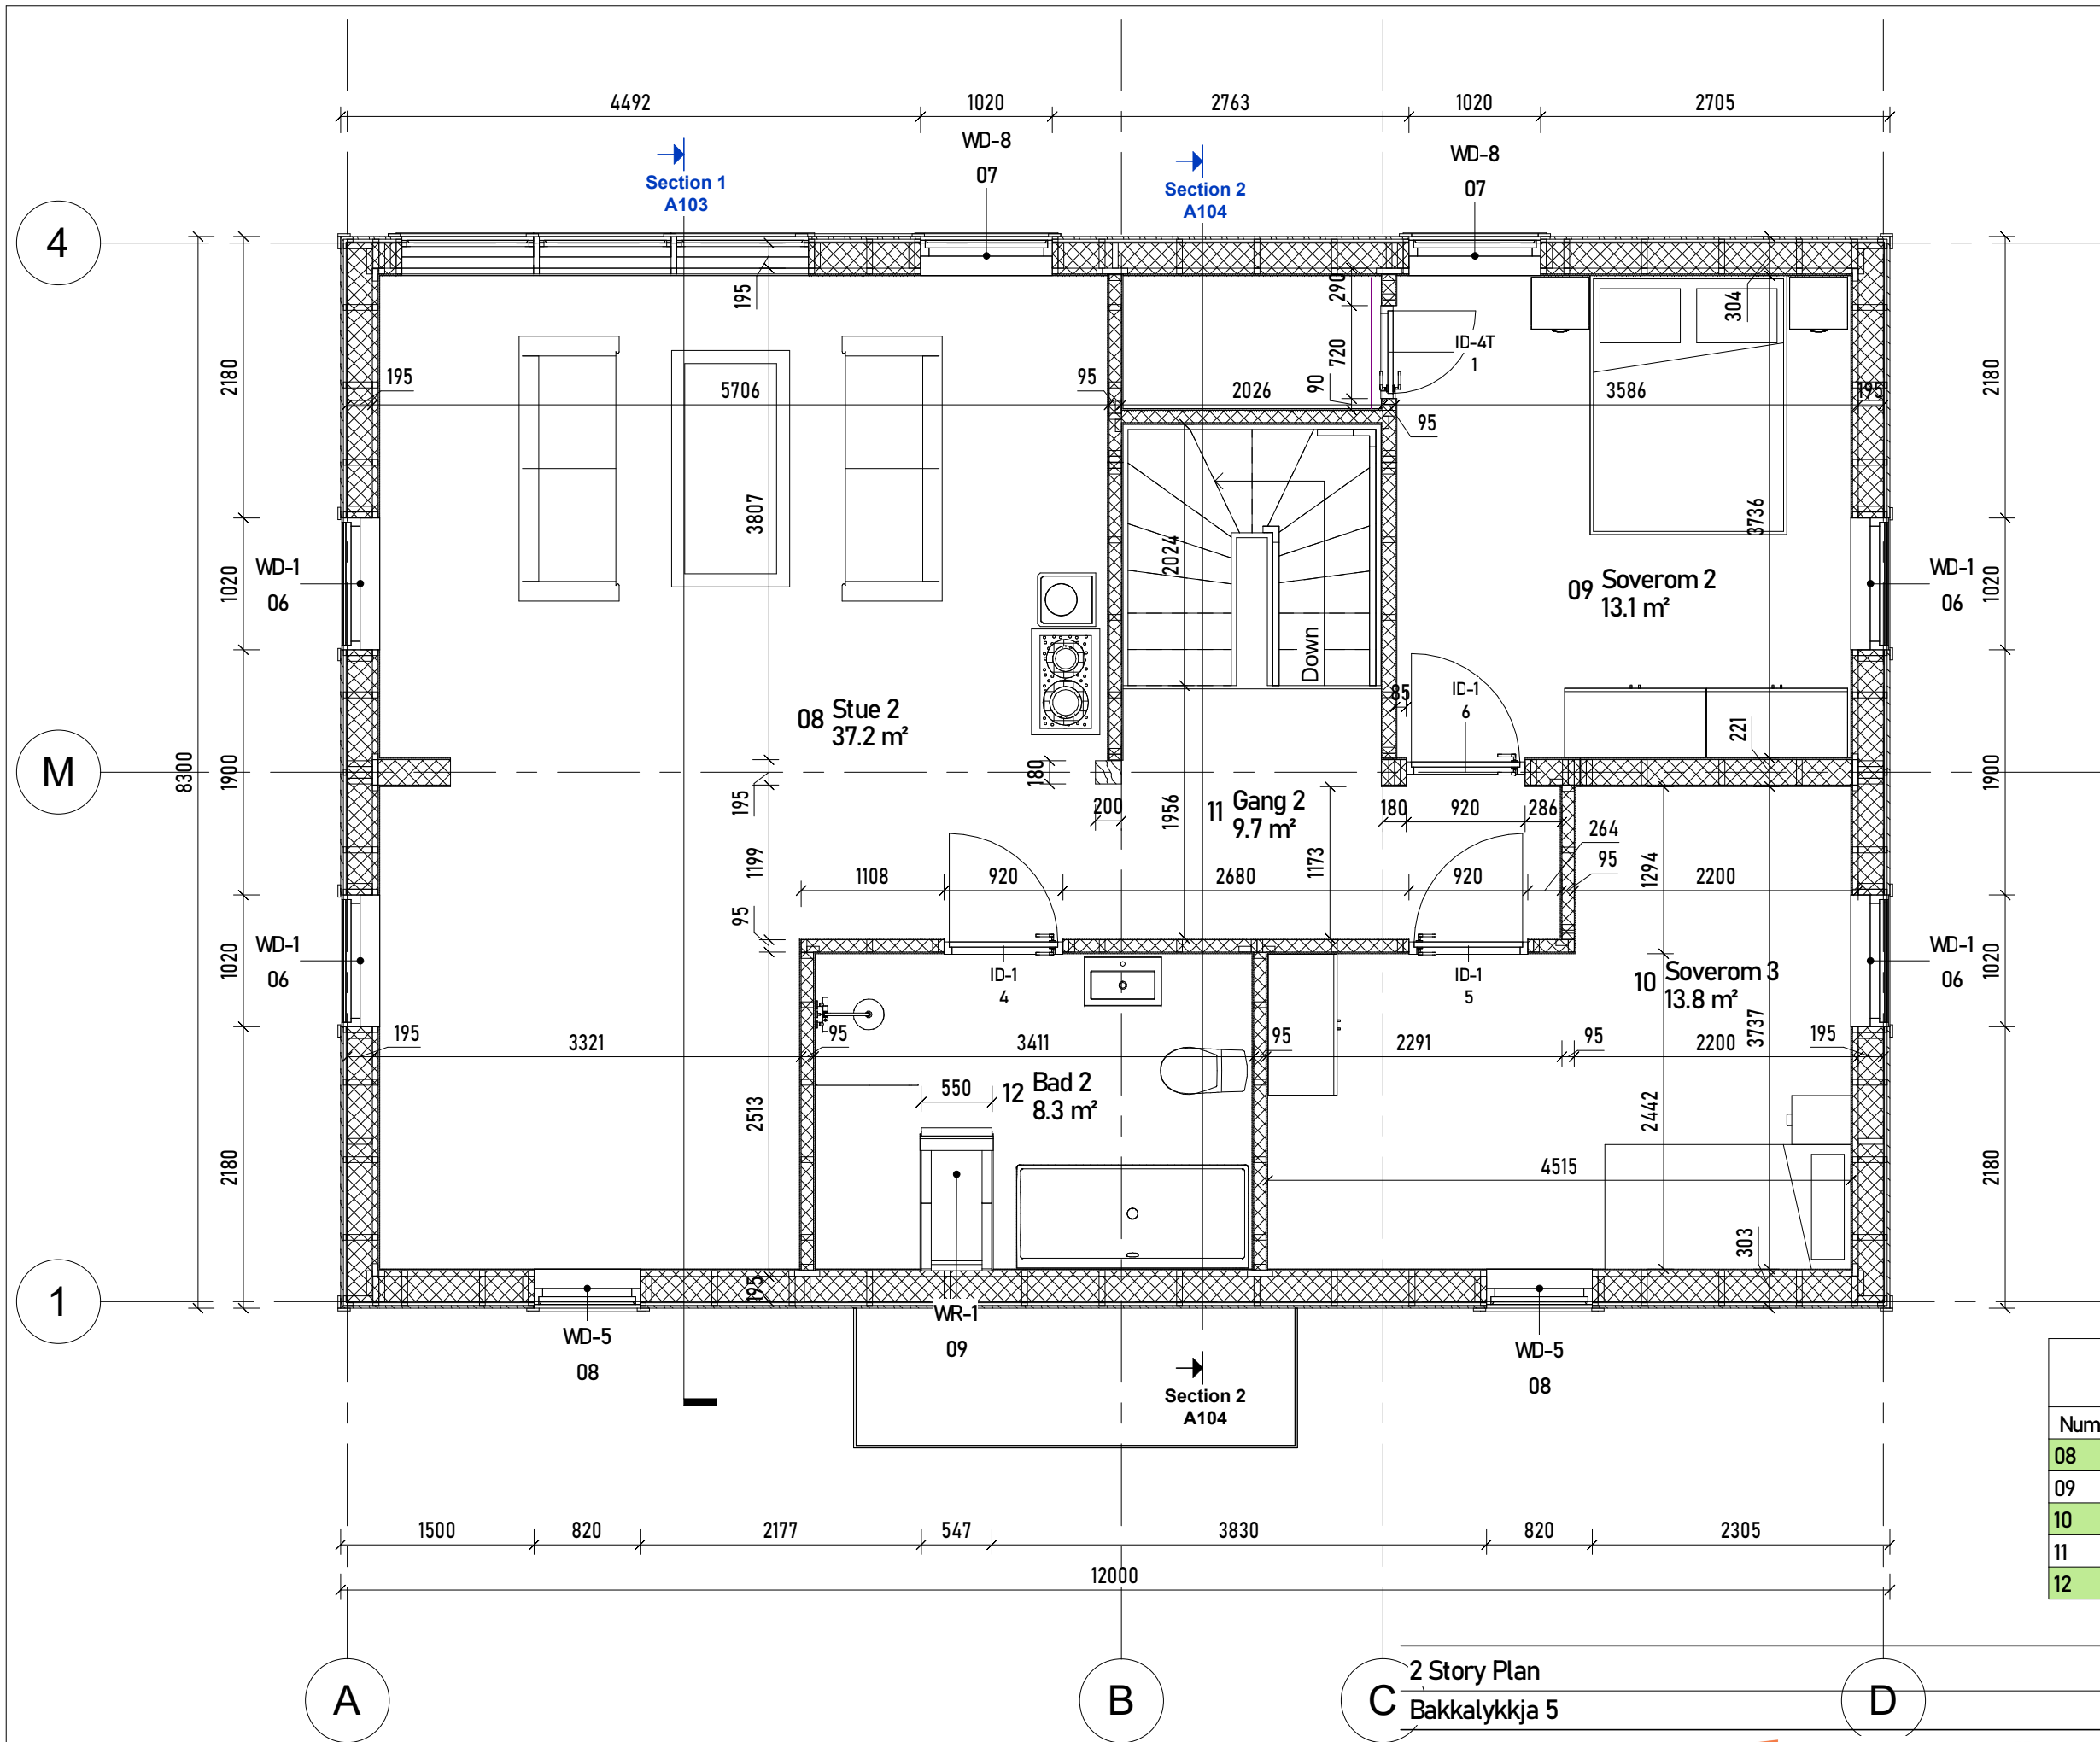

Rooms 2		
Number	Name	Area
08	Stue 2	37.2 m ²
09	Soverom 2	13.1 m ²
10	Soverom 3	13.8 m ²
11	Gang 2	9.7 m ²
12	Bad 2	8.3 m ²
		82.0 m ²


2 Story Plan
Bakkalykkja 5

Sheet number A102
Project number PR-2109



CONTECH OÜ
Address: Suur-Sõjamäe 35a, 11415, Tallinn
Reg nr: 14822616
Tel: (+372) 5551 3136; e-mail: post@contech.ee

Project stage Production
Drawn by A. Sljusarev
Checked by Checker
Paper A3 Scale 1:50
Date Issue Date

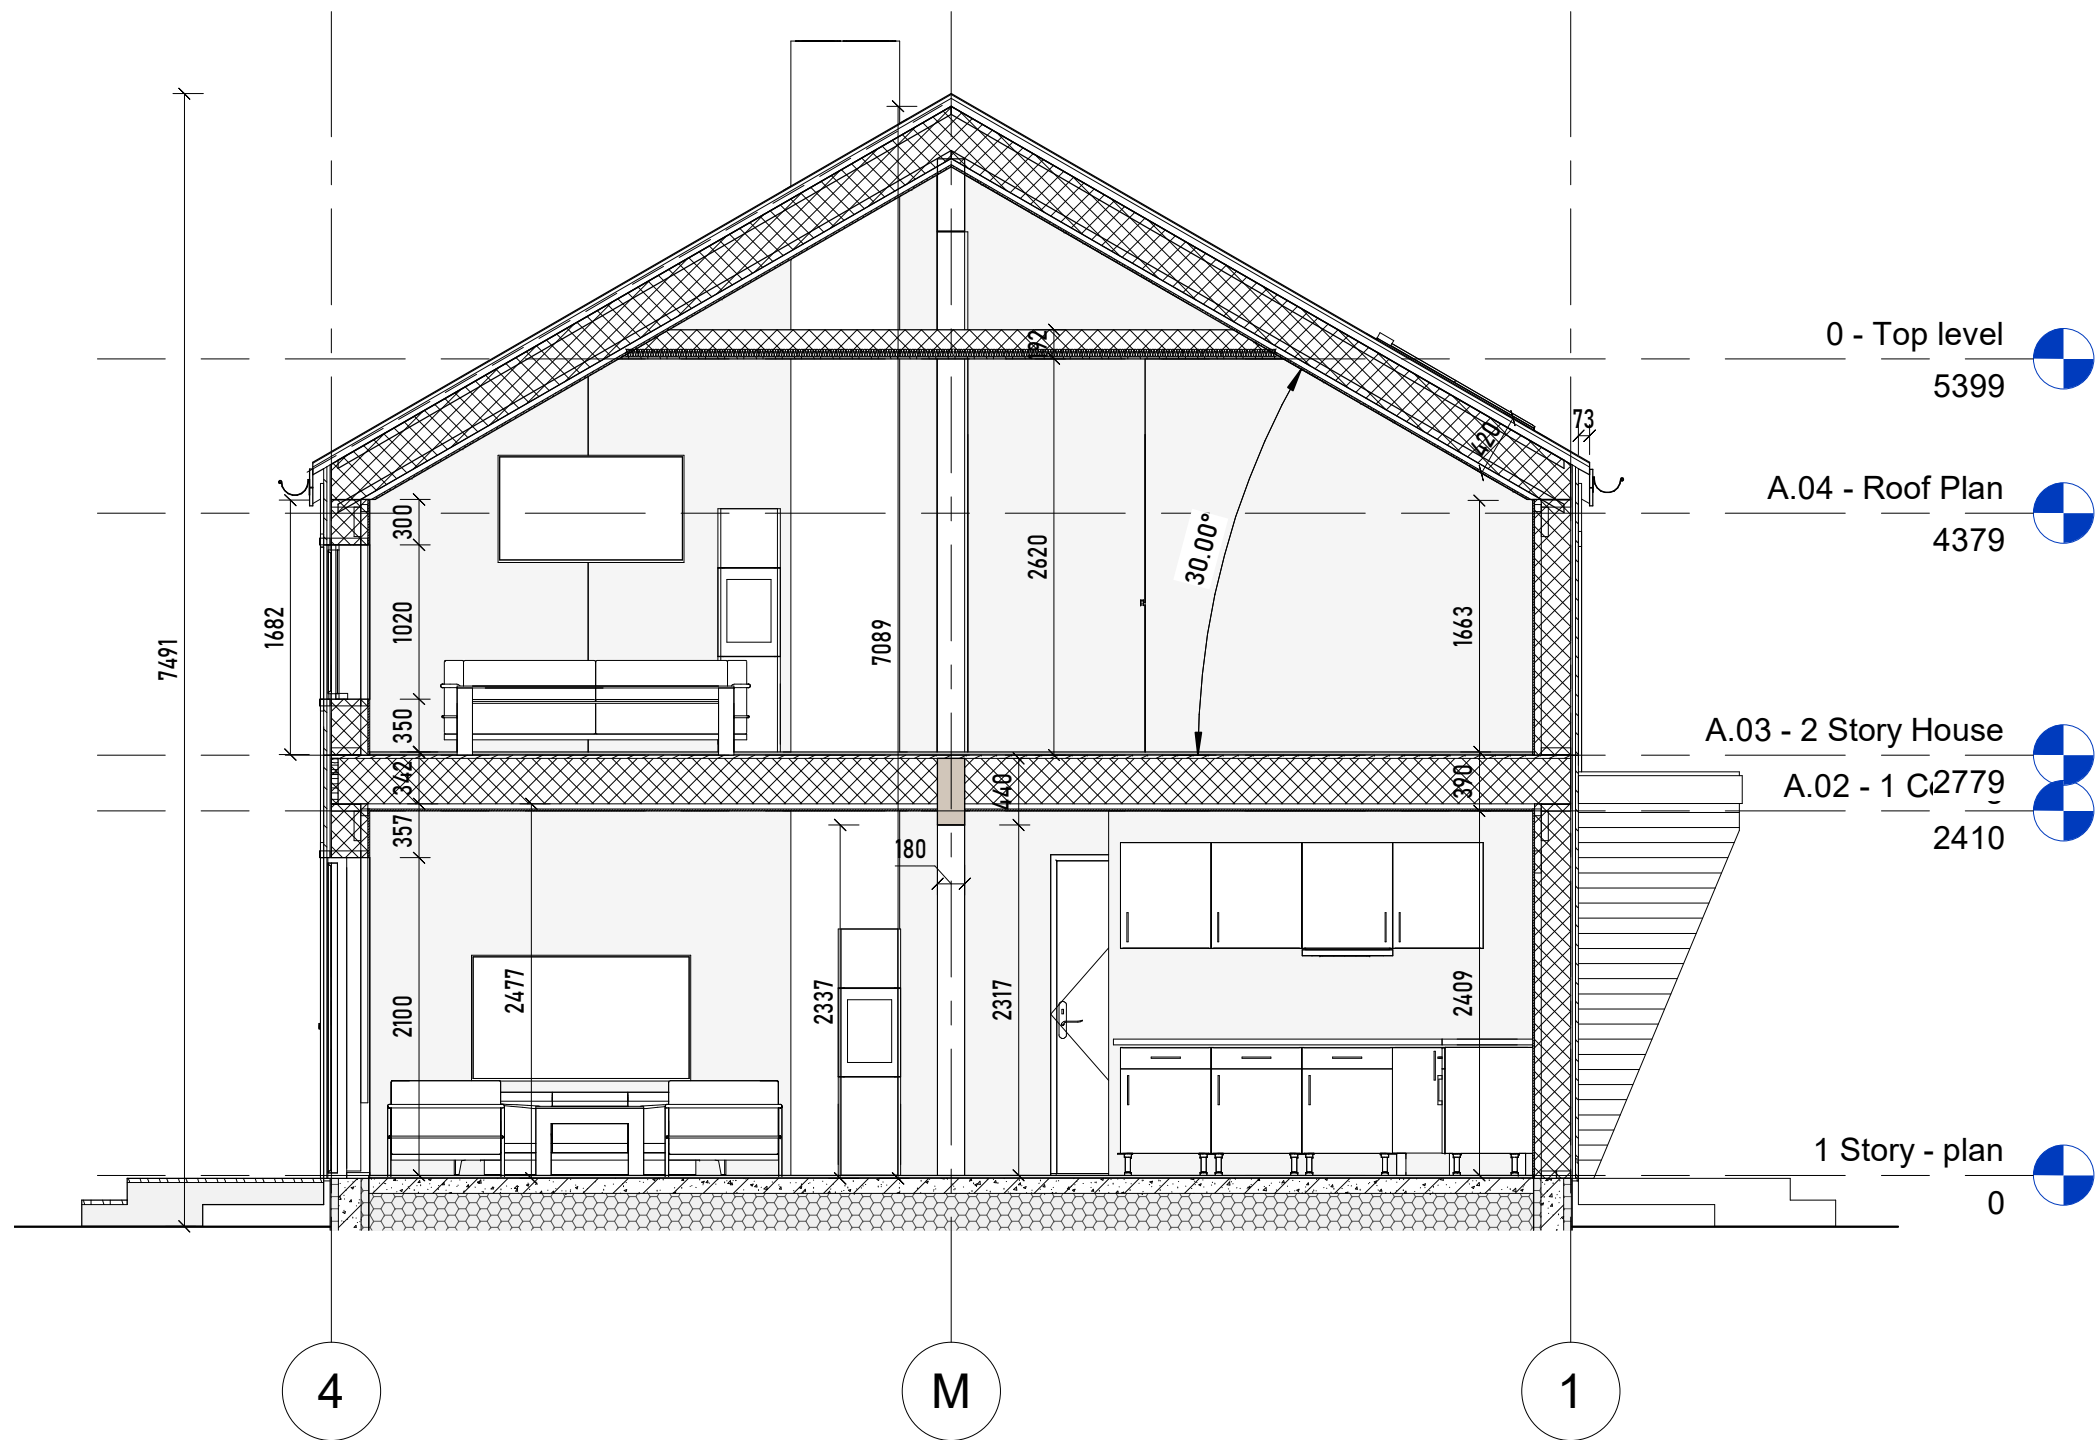

Section S1
Bakkalykkja 5

Sheet number A103

Project number PR-2109




CONTECH OÜ

Address: Suur-Sõjamäe 35a, 11415, Tallinn
Reg nr:14822616
Tel: (+372) 5551 3136; e-mail: post@contech.ee

Project stage	Production
Drawn by	A. Sljusarev
Checked by	Checker
Paper A3	Scale 1:50
Date	Issue Date

4693

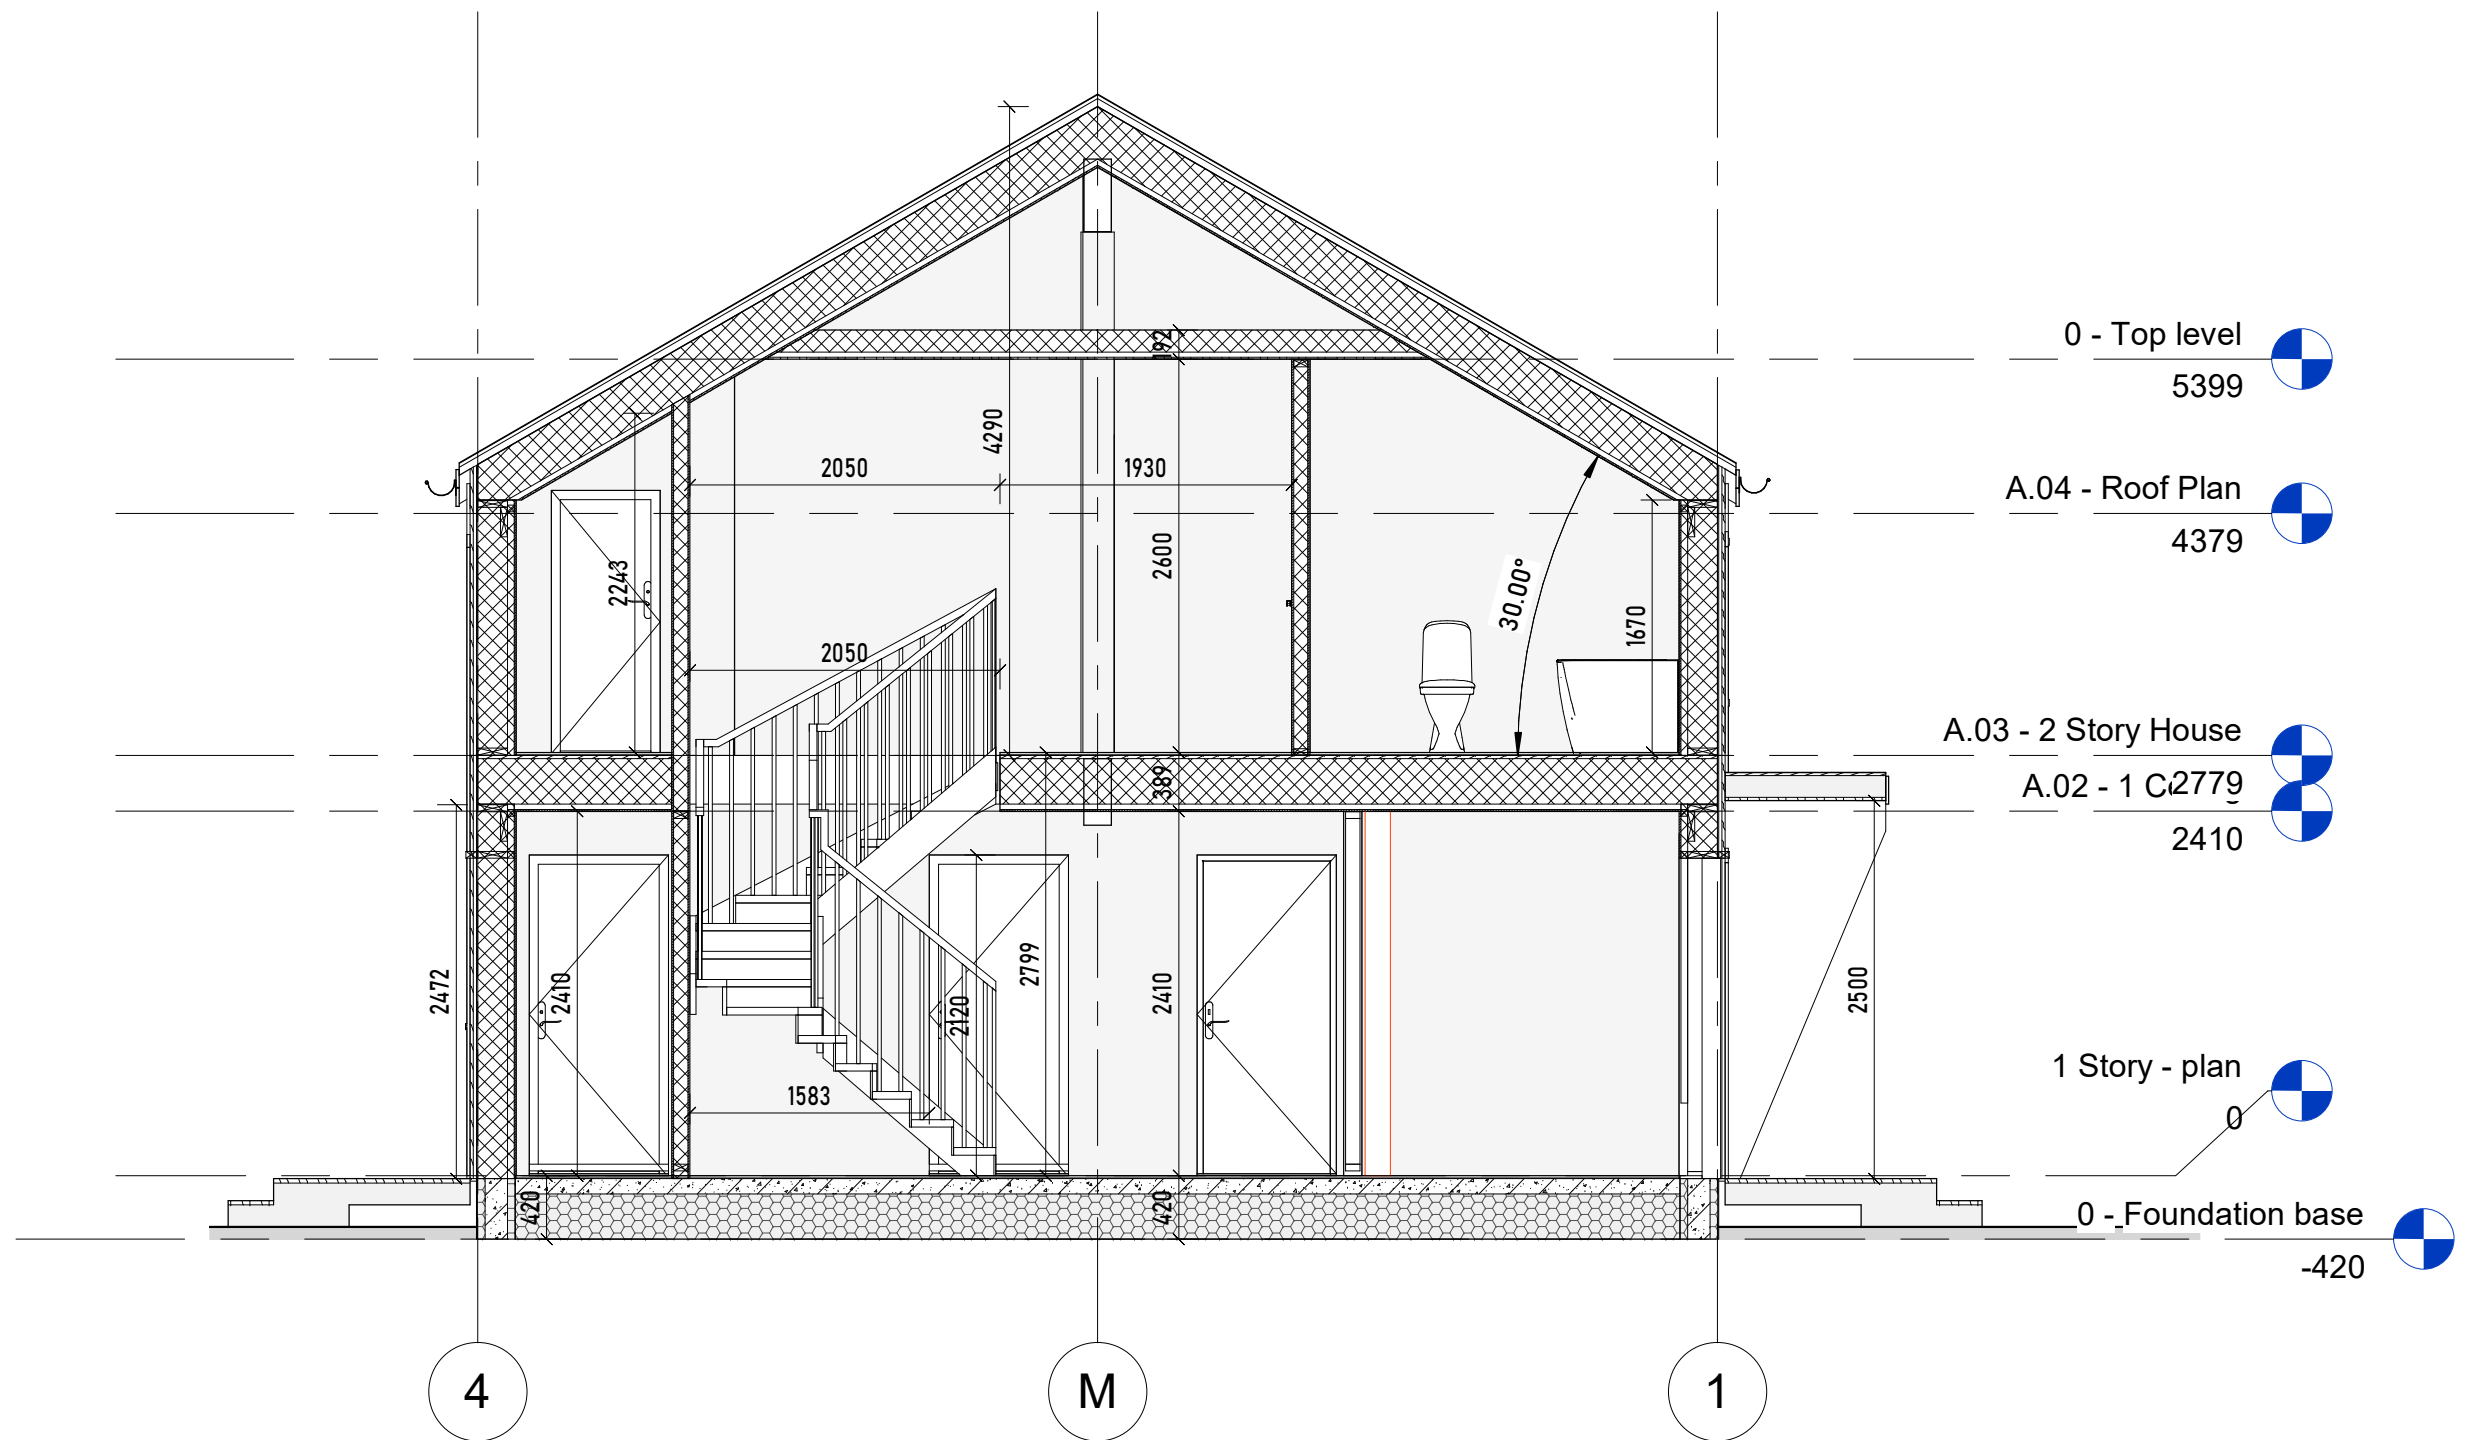


Section S2
Bakkalykkja 5

Sheet number A104
Project number PR-2109



CONTECH OÜ
Address: Suur-Sõjamäe 35a, 11415, Tallinn
Reg nr:14822616
Tel: (+372) 5551 3136; e-mail: post@contech.ee

Project stage	Production
Drawn by	A. Sljusarev
Checked by	Checker
Paper A3	Scale 1:50
Date	Issue Date

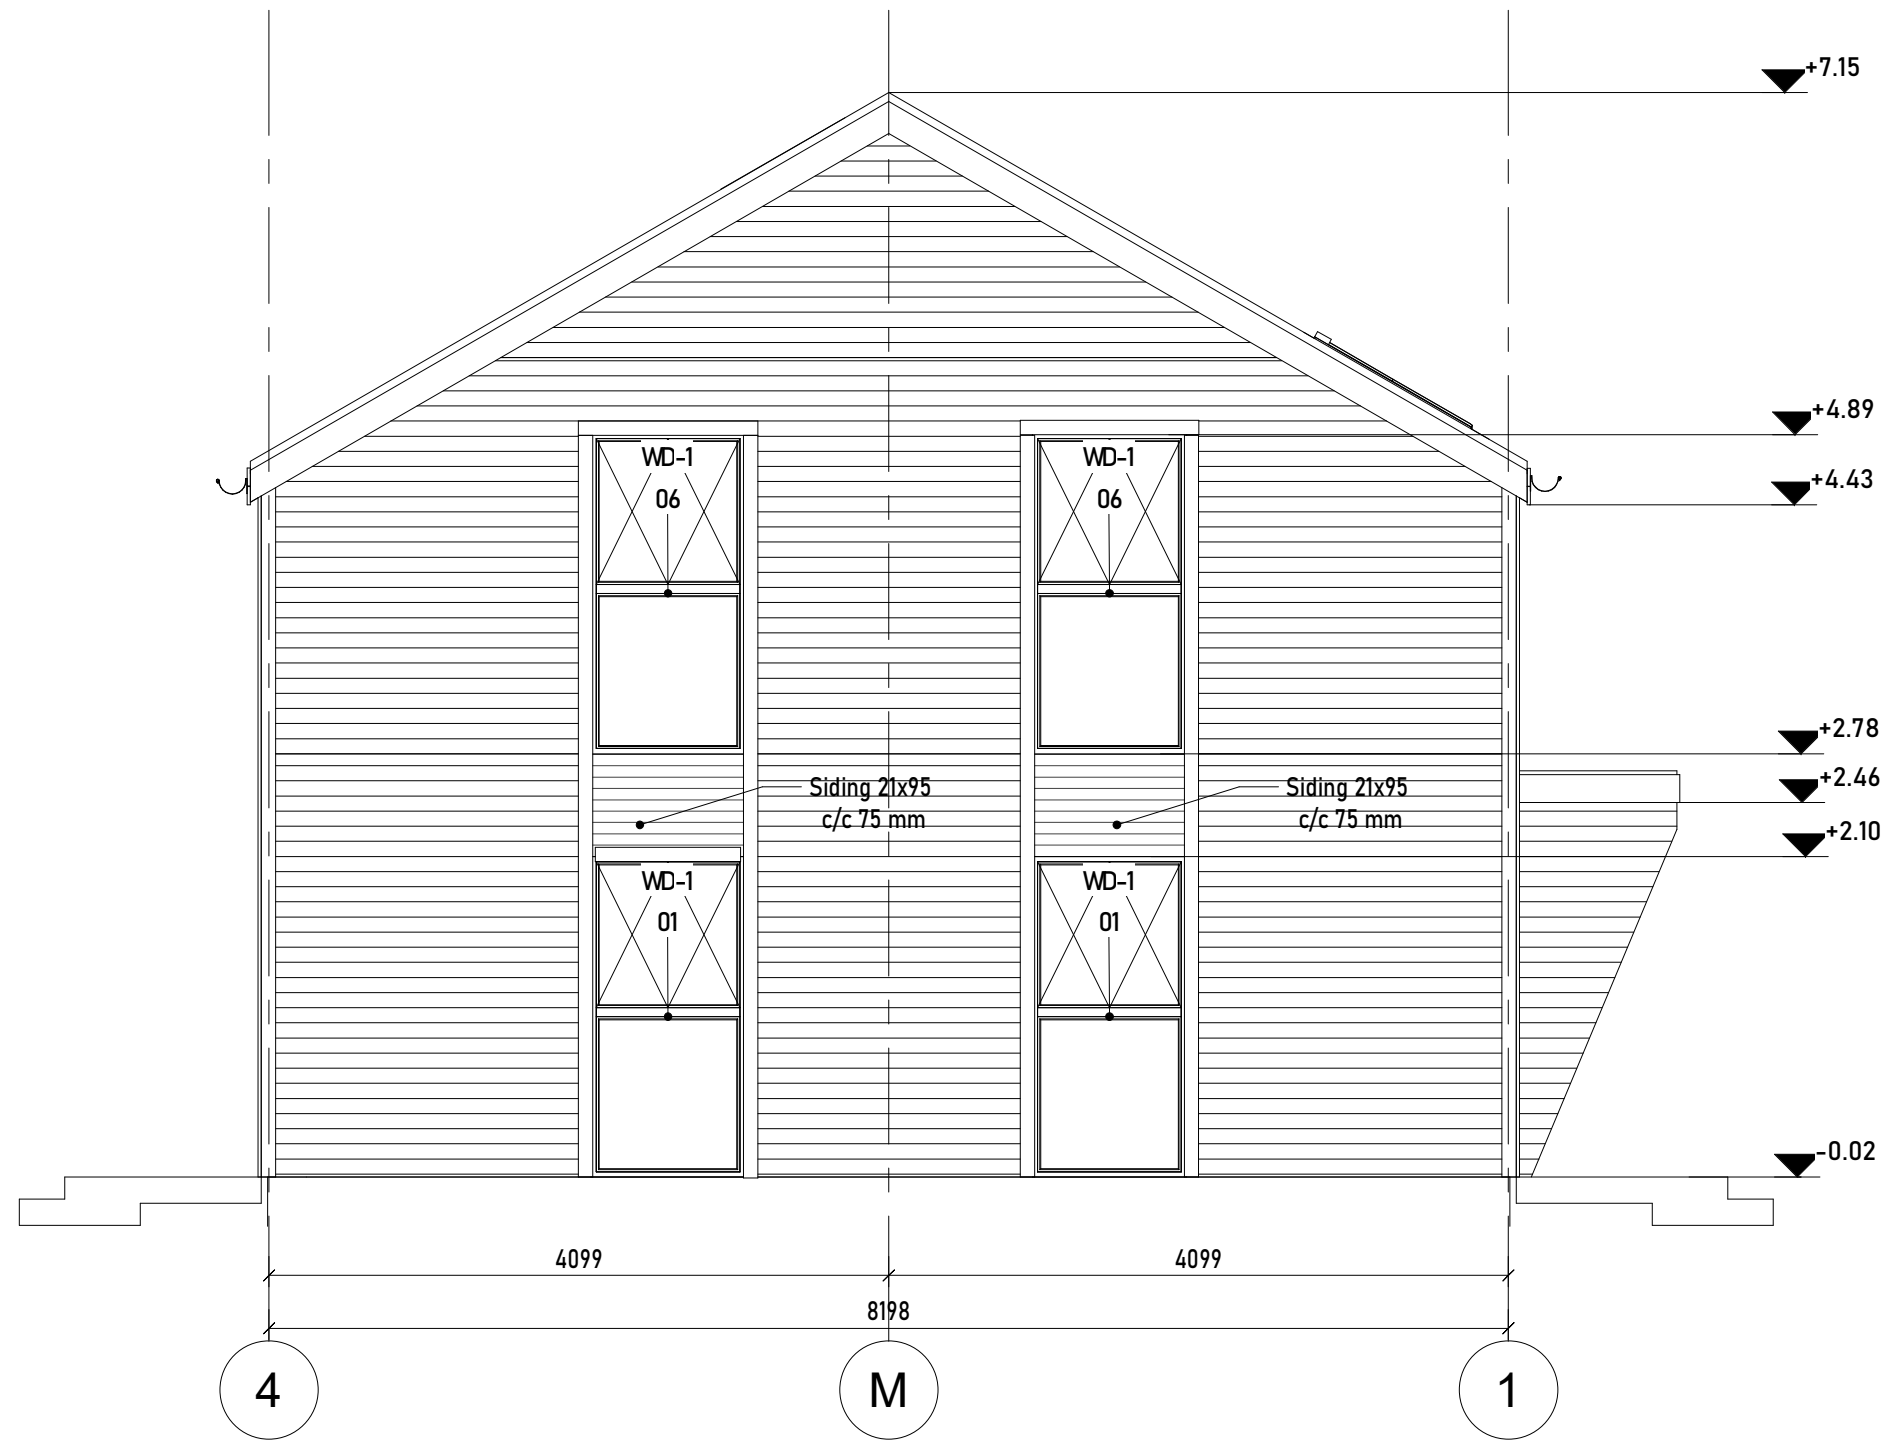

A - Facade
Bakkalykkja 5

Sheet number A-106

Project number PR-2109

Project stage Production

Drawn by A. Sljusarev

Checked by Checker

Paper A3 Scale 1:50

Date Issue Date




CONTECH OÜ

Address: Suur-Sõjamäe 35a, 11415, Tallinn

Reg nr: 14822616

Tel: (+372) 5551 3136; e-mail: post@contech.ee

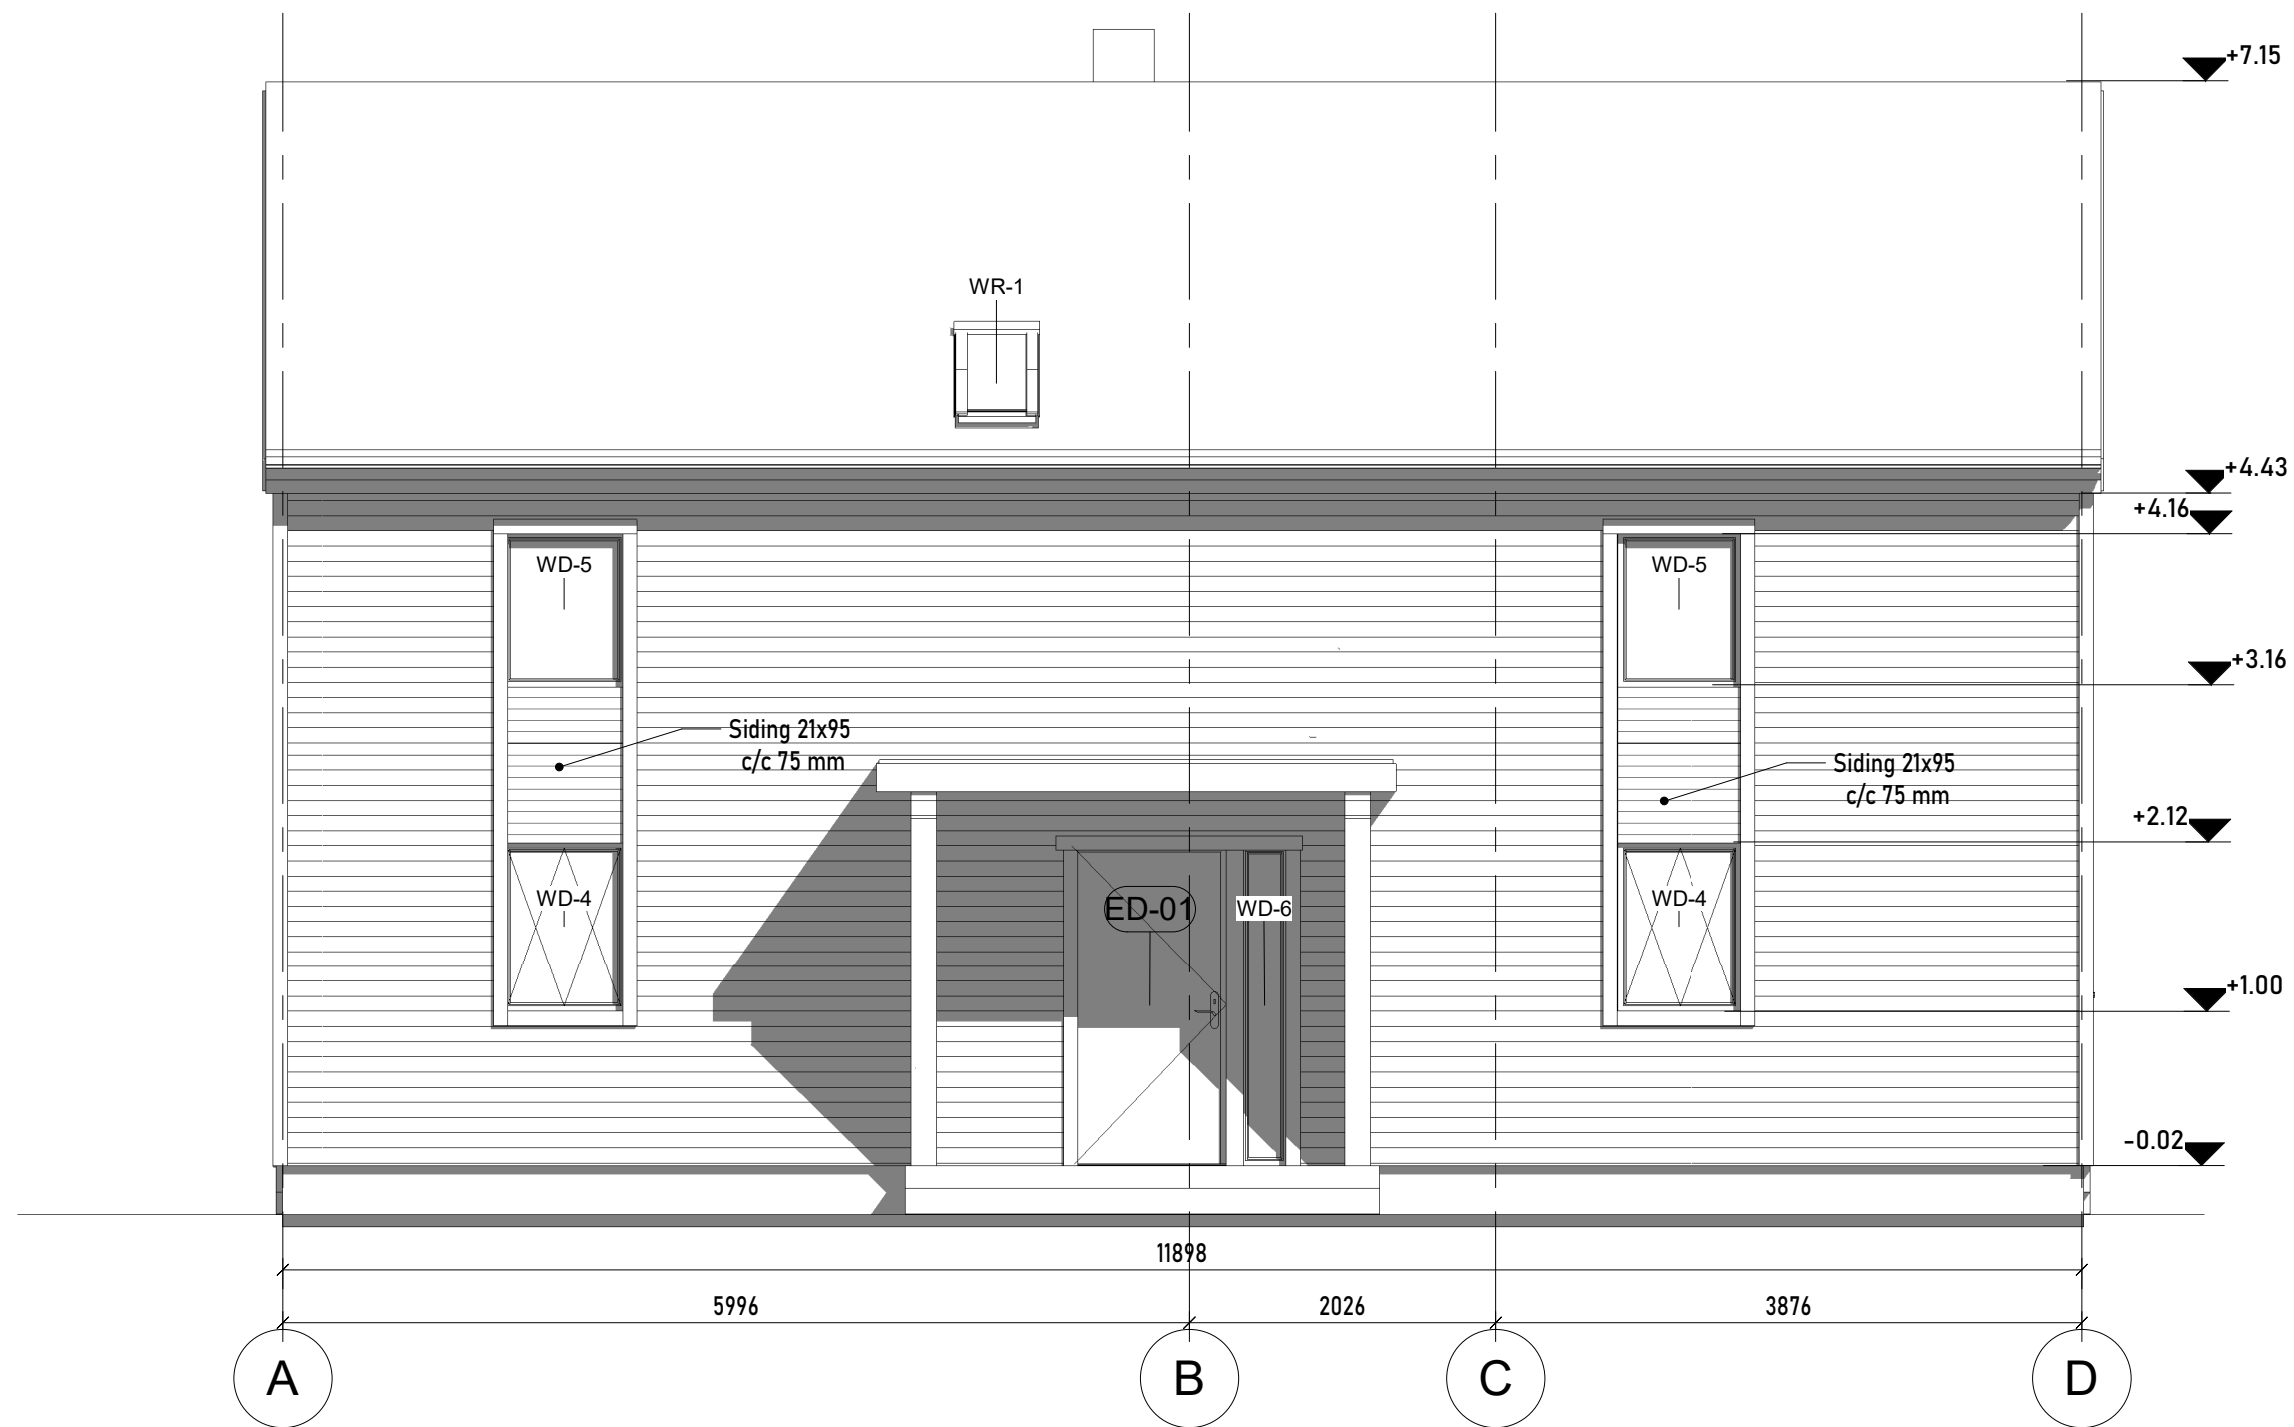

1 - Facade
Bakkalykkja 5

Sheet number A-105

Project number PR-2109



CONTECH OÜ

Address: Suur-Sõjamäe 35a, 11415, Tallinn
Reg nr: 14822616
Tel: (+372) 5551 3136; e-mail: post@contech.ee


Project stage Production

Drawn by Author

Checked by Checker

Paper A3 Scale 1:50

Date Issue Date

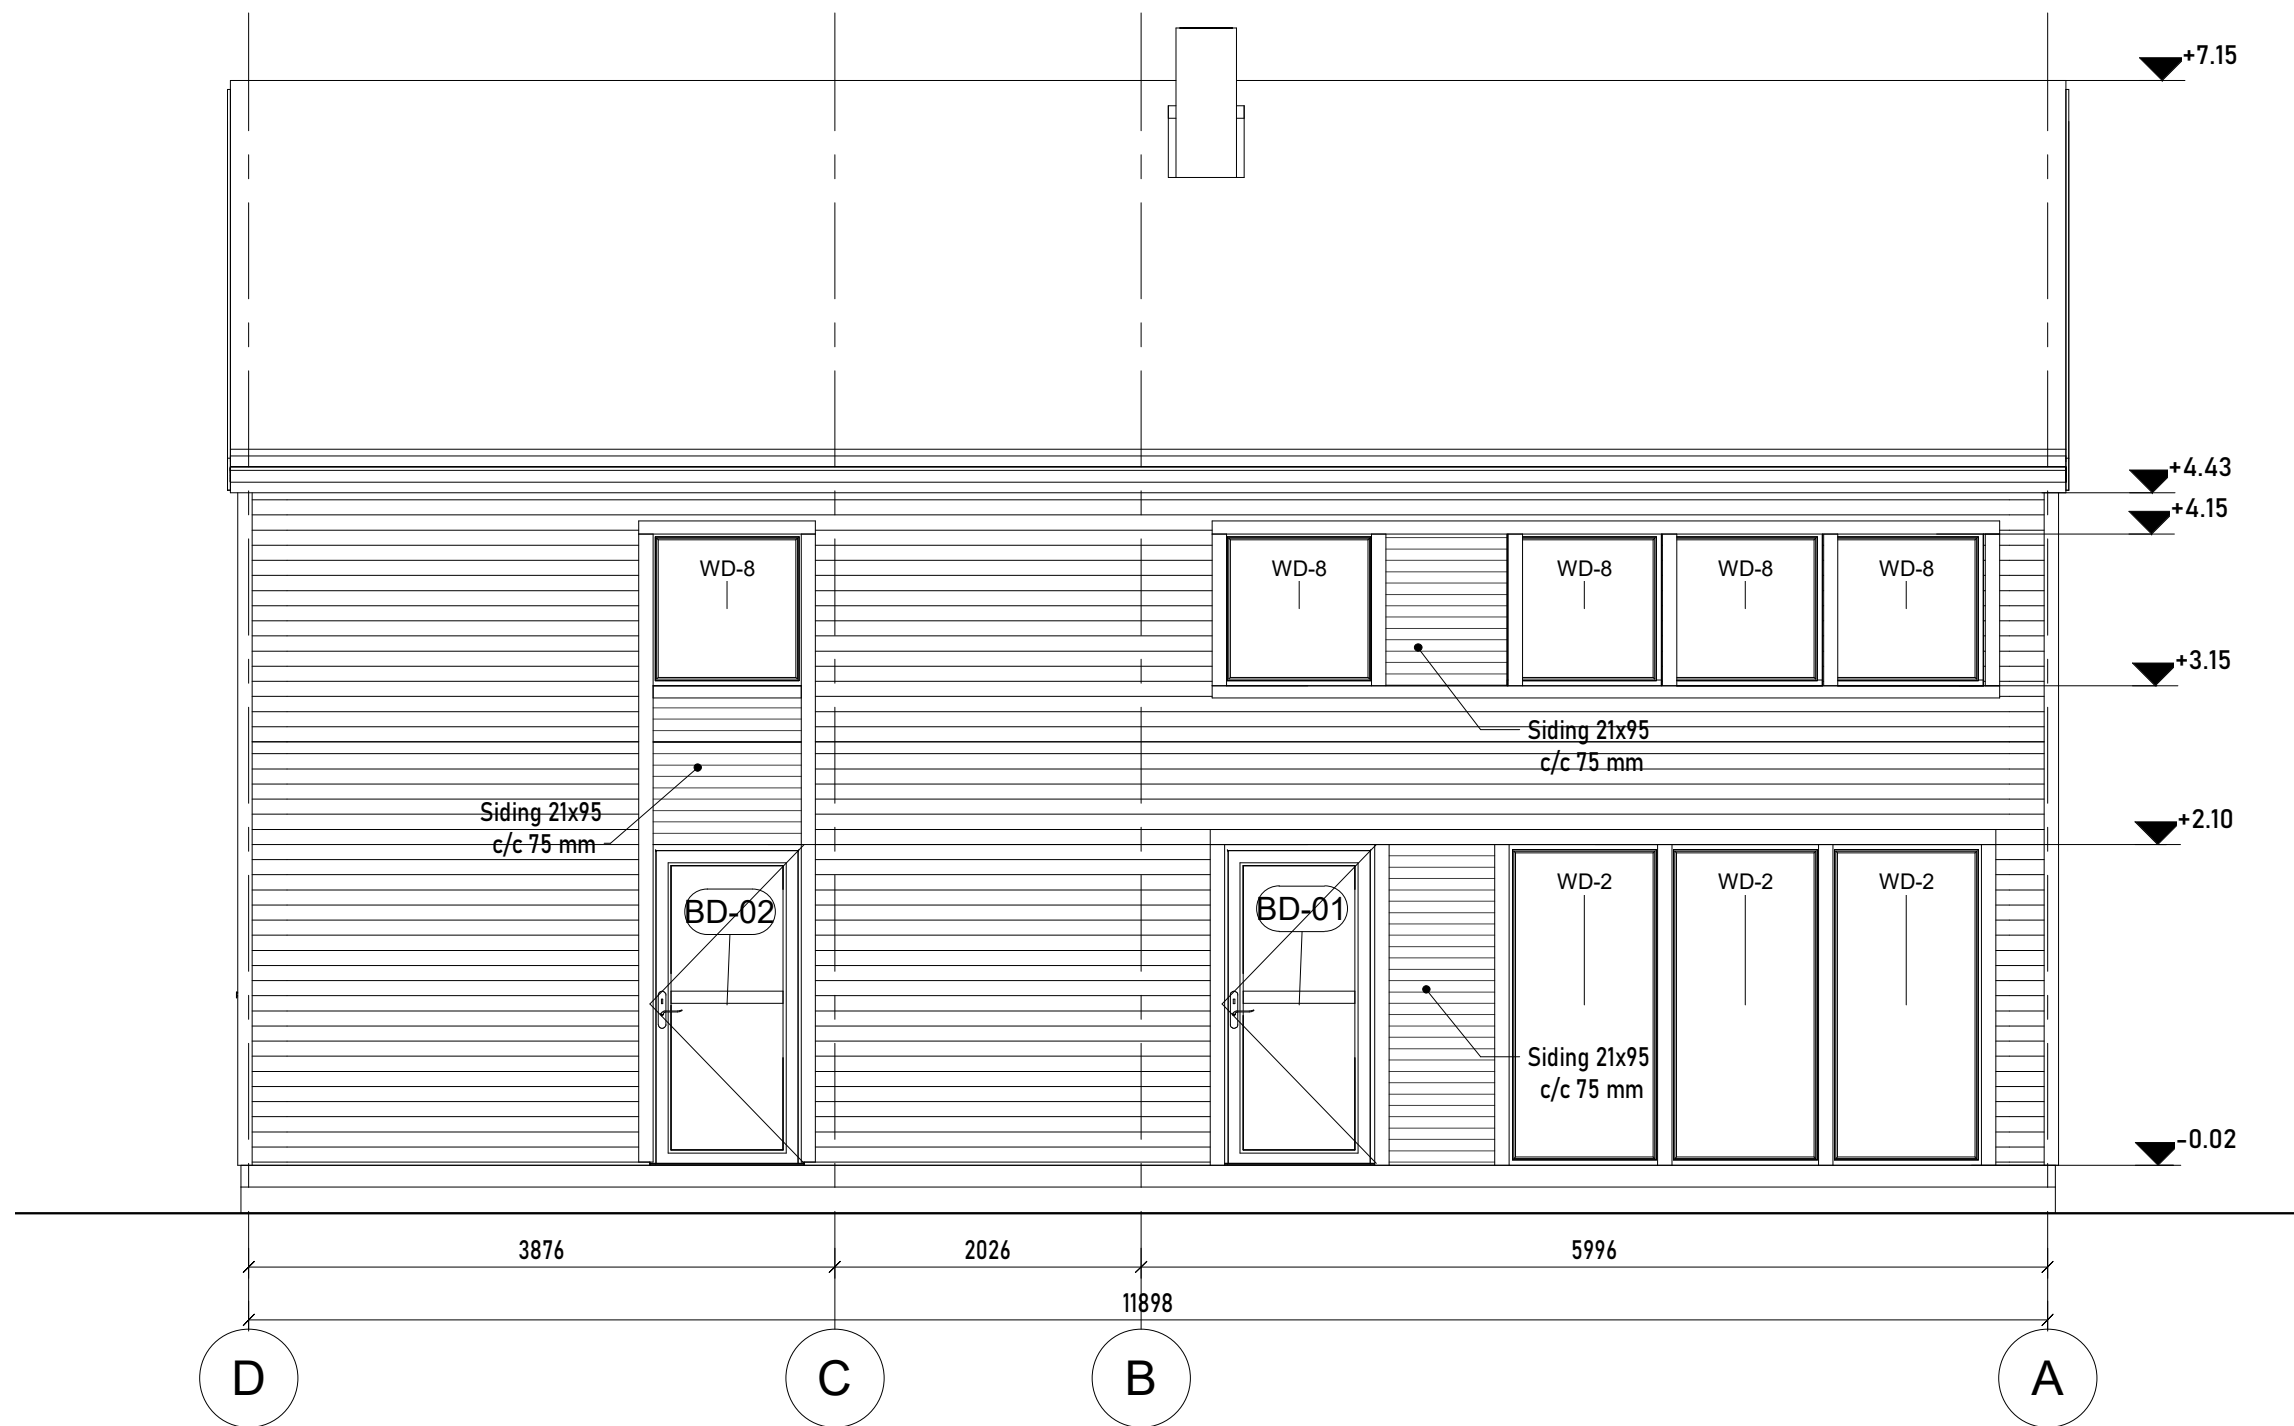

4 - Facade
Bakkalykkja 5


Sheet number A-107

Project number PR-2109



CONTECH OÜ
 Address: Suur-Sõjamäe 35a, 11415, Tallinn
 Reg nr: 14822616
 Tel: (+372) 5551 3136; e-mail: post@contech.ee

Project stage	Production
Drawn by	A. Sljusarev
Checked by	Checker
Paper A3	Scale 1:50
Date	Issue Date

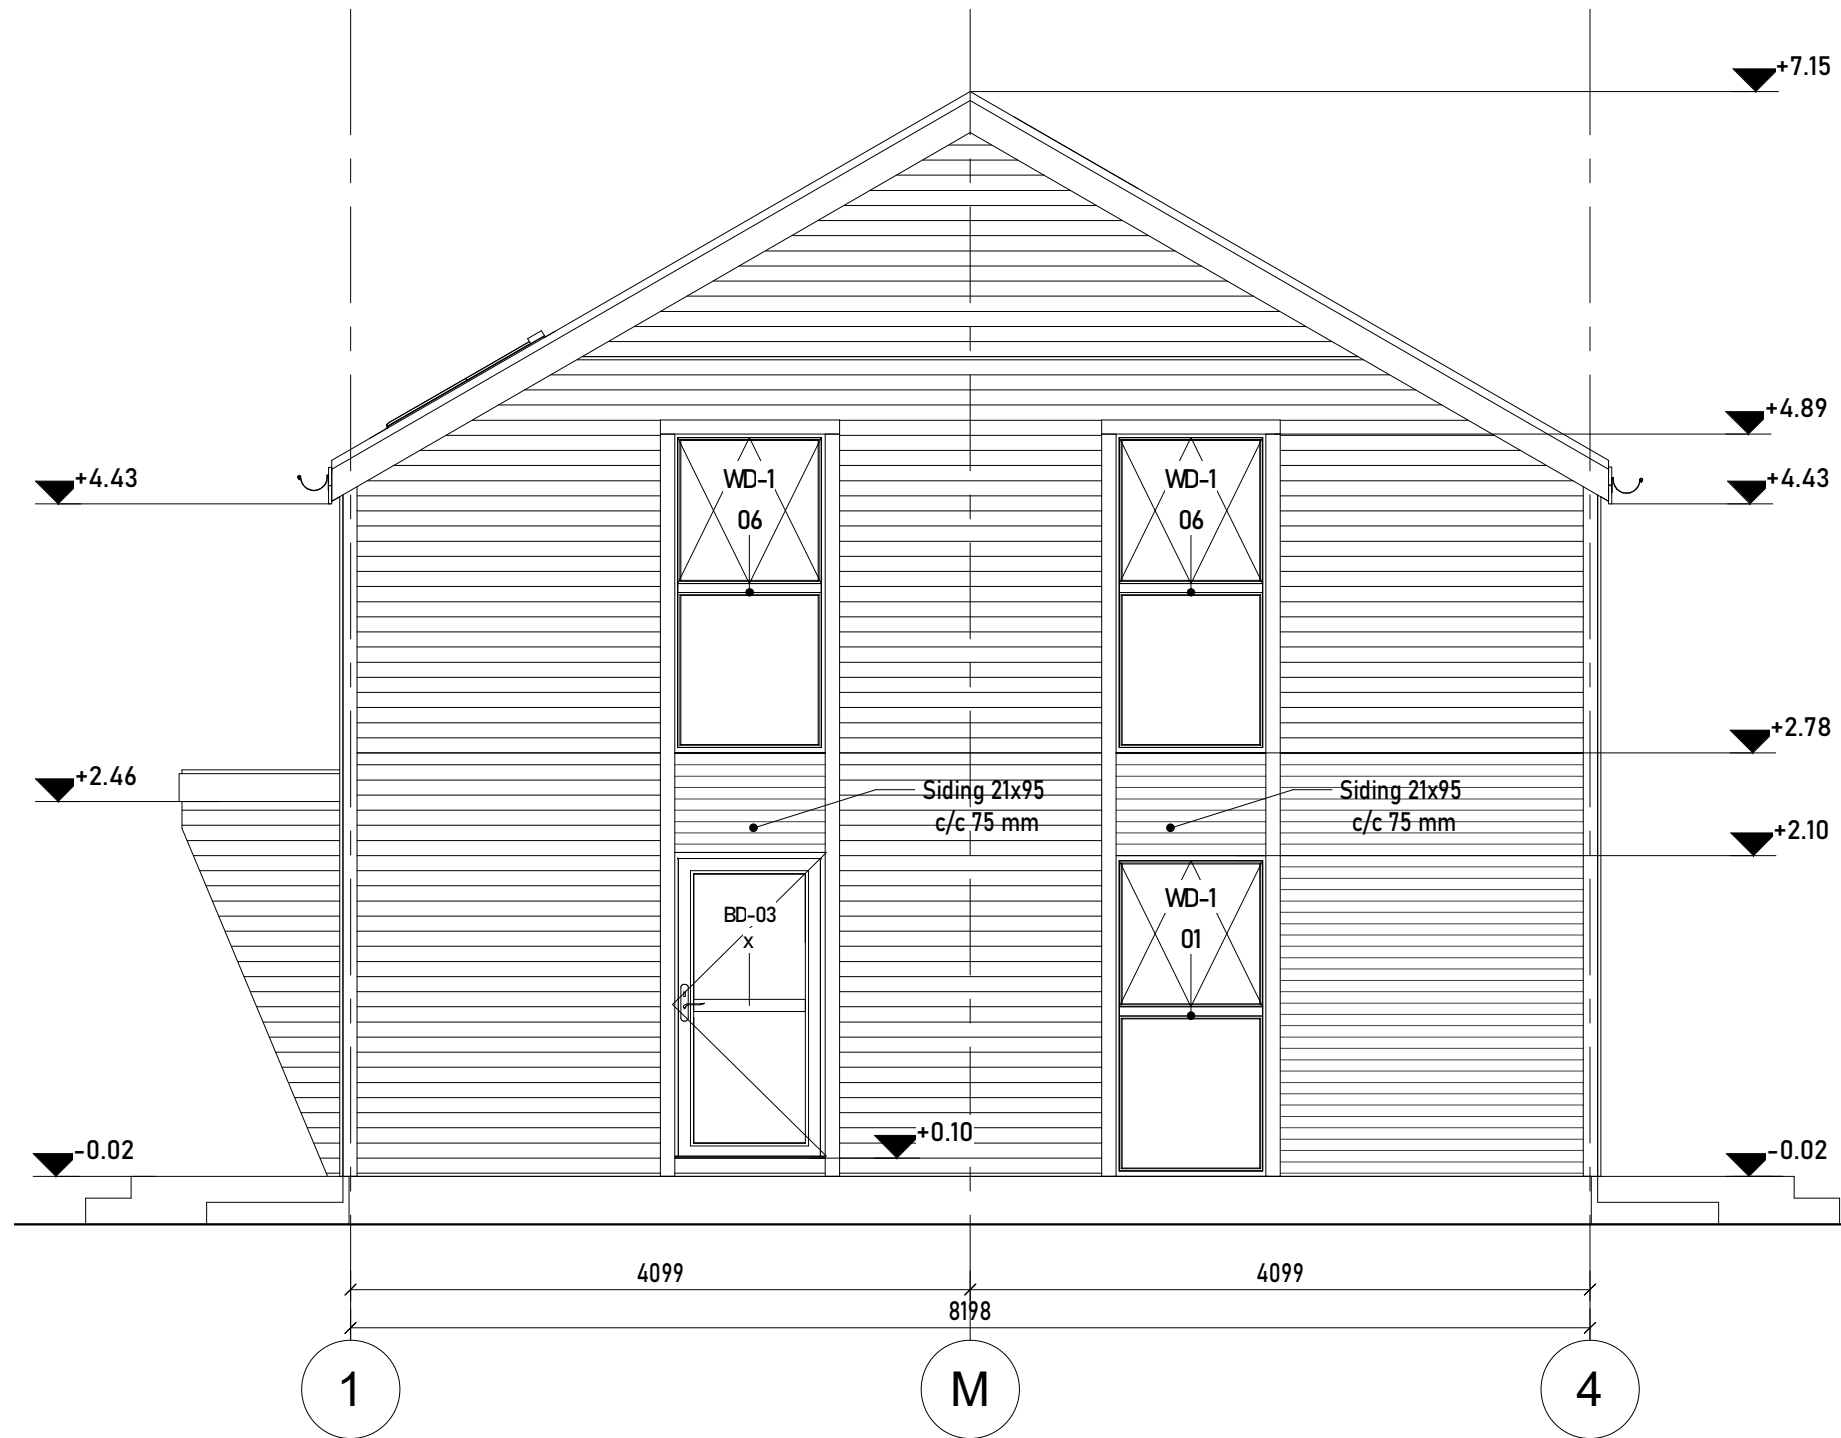

D - Facade
Bakkalykkja 5

Sheet number	A-108
Project number	PR-2109
Project stage	Production
Drawn by	Author
Checked by	Checker
Paper A3	Scale 1 : 50
Date	Issue Date



CONTECH OÜ
 Address: Suur-Sõjamäe 35a, 11415, Tallinn
 Reg nr: 14822616
 Tel: (+372) 5551 3136; e-mail: post@contech.ee



3D View 1
Bakkalykkja 5

Sheet number A-109

Project number PR-2109

Project stage Production

Drawn by Author

Checked by Checker

Paper A3 Scale

Date Issue Date



CONTECH OÜ

Address: Suur-Sõjamäe 35a, 11415, Tallinn

Reg nr:14822616

Tel: (+372) 5551 3136; e-mail: post@contech.ee



3D View 2
Bakkalykkja 5

Sheet number A-110

Project number PR-2109

Project stage Production

Drawn by Author

Checked by Checker

Paper A3 Scale

Date Issue Date



CONTECH OÜ

Address: Suur-Sõjamäe 35a, 11415, Tallinn

Reg nr:14822616

Tel: (+372) 5551 3136; e-mail: post@contech.ee