


1 AR - Section S01
1:50

AR - Section S05
AR-1-13

AR - Section S04
AR-1-12

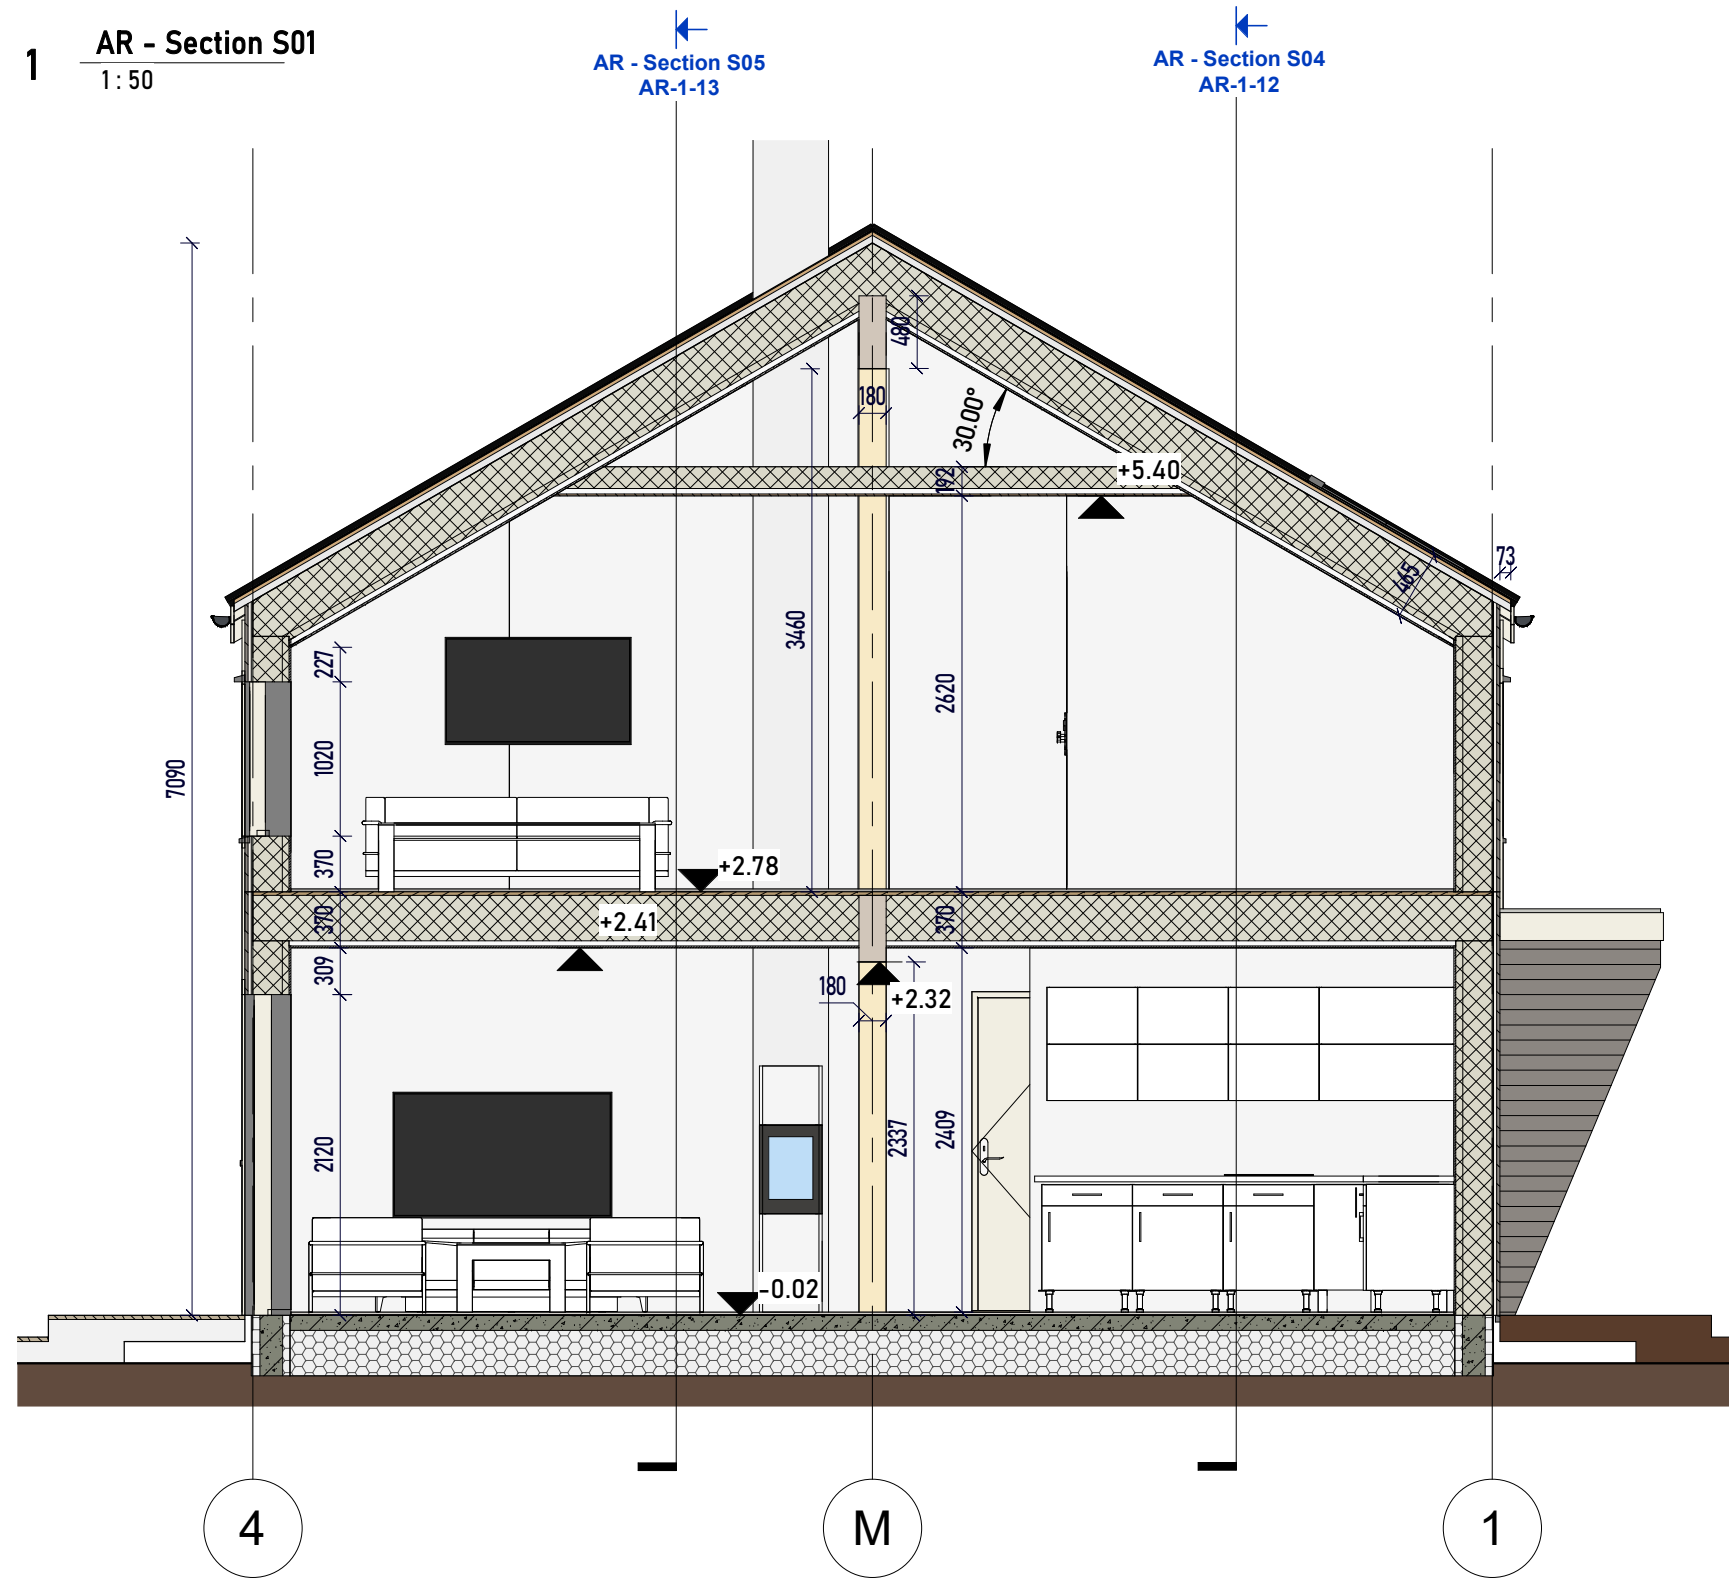

Section S01
Bakkalykkja 5

Sheet number AR-1-09

Project number PR-2109

Project stage Production

Drawn by A. Sljusarev

Checked by Checker

Paper A3 Scale 1:50

Date Issue Date



CONTECH OÜ

Address: Suur-Sõjamäe 35a, 11415, Tallinn

Reg nr:14822616

Tel: (+372) 5551 3136; e-mail: post@contech.ee