


1 AR - Section S03  
1:50

AR - Section S05  
AR-1-13

AR - Section S04  
AR-1-12

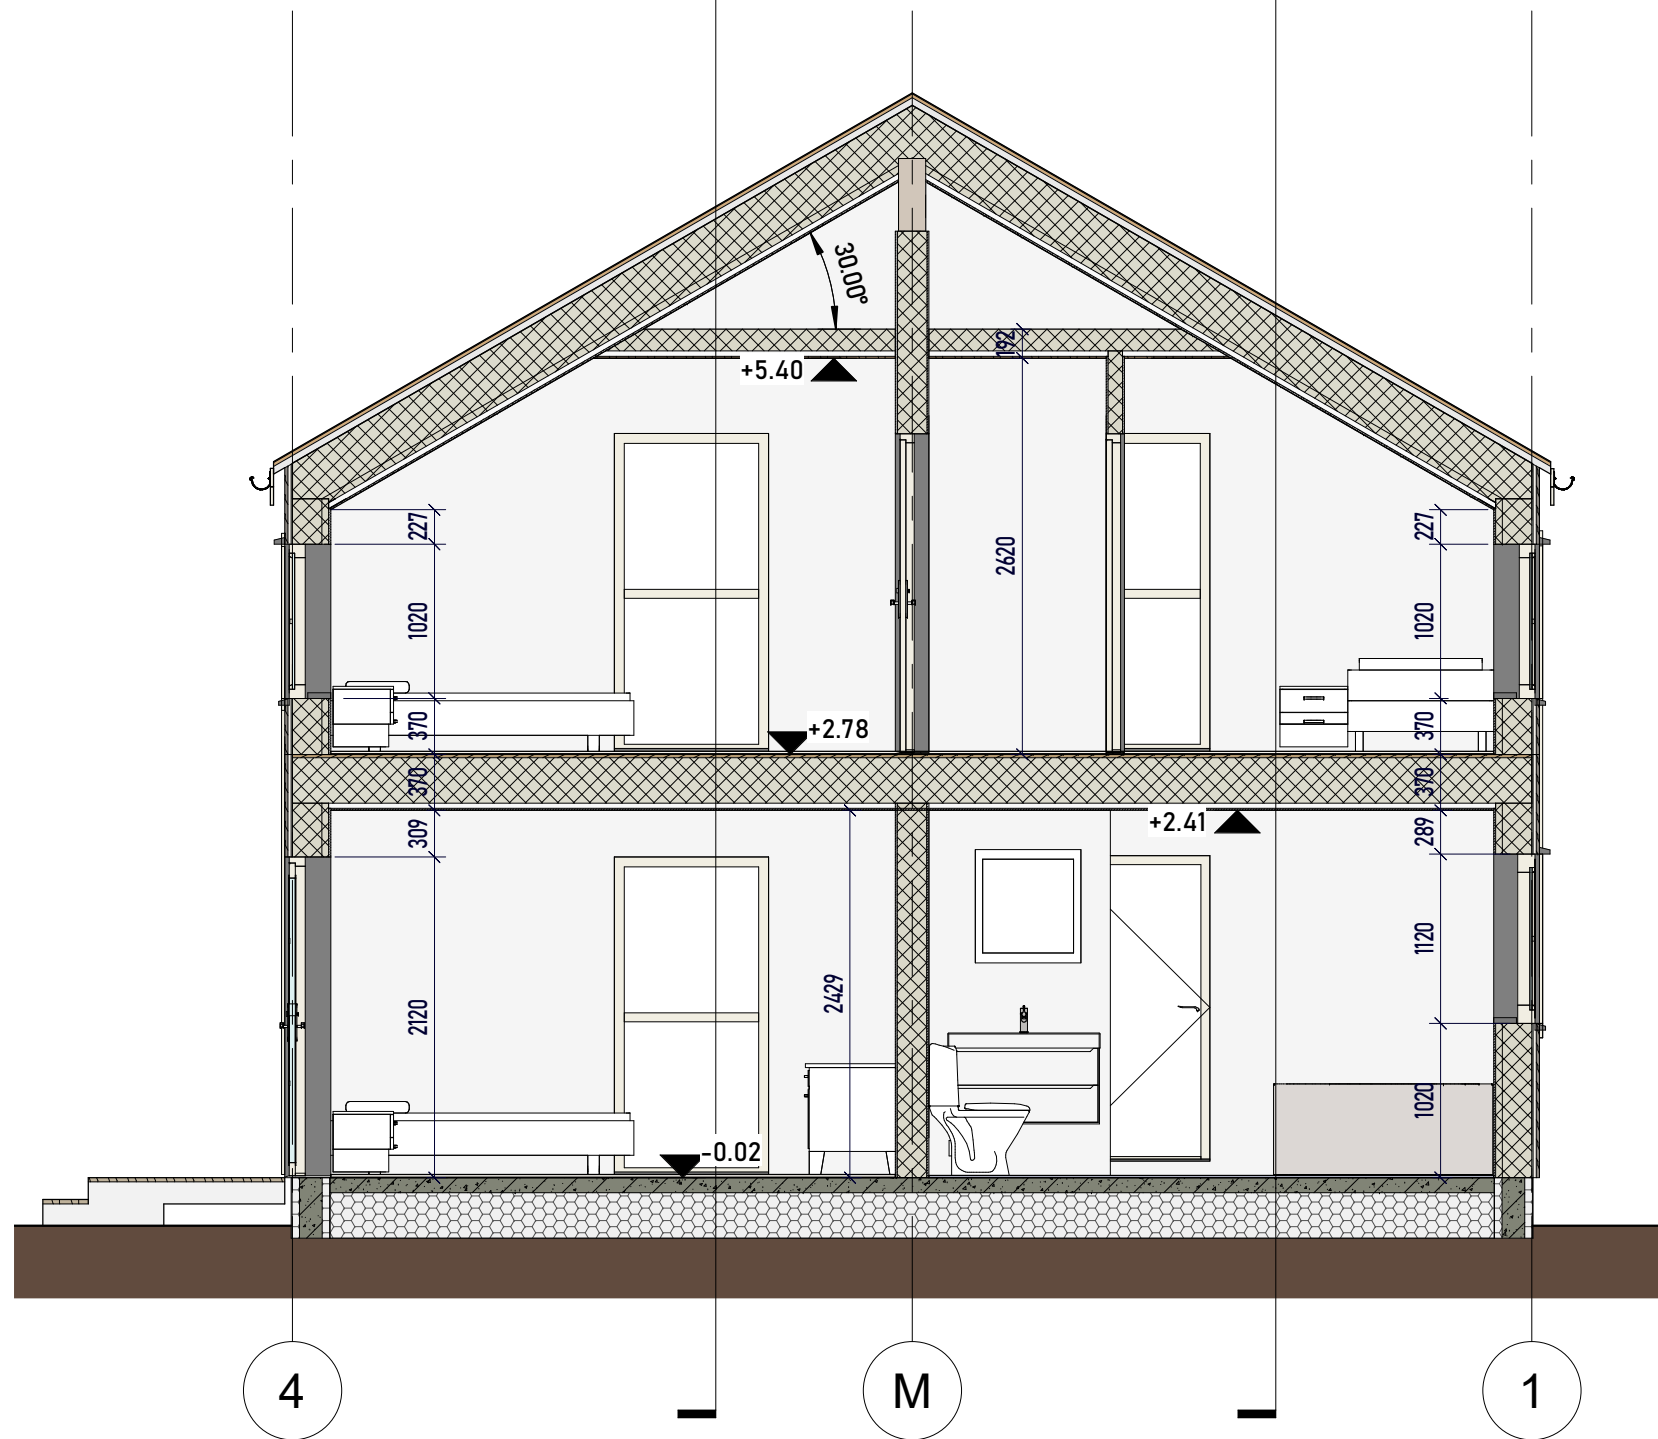

Section S03  
Bakkalykkja 5

Sheet number AR-1-11

Project number PR-2109

Project stage Production

Drawn by Author

Checked by Checker

Paper A3 Scale 1:50

Date Issue Date



**CONTECH OÜ**

Address: Suur-Sõjamäe 35a, 11415, Tallinn

Reg nr:14822616

Tel: (+372) 5551 3136; e-mail: post@contech.ee