


1 **AR - Section S04**
1:50

AR - Section S01
AR-1-09

AR - Section S02
AR-1-10

AR - Section S03
AR-1-11

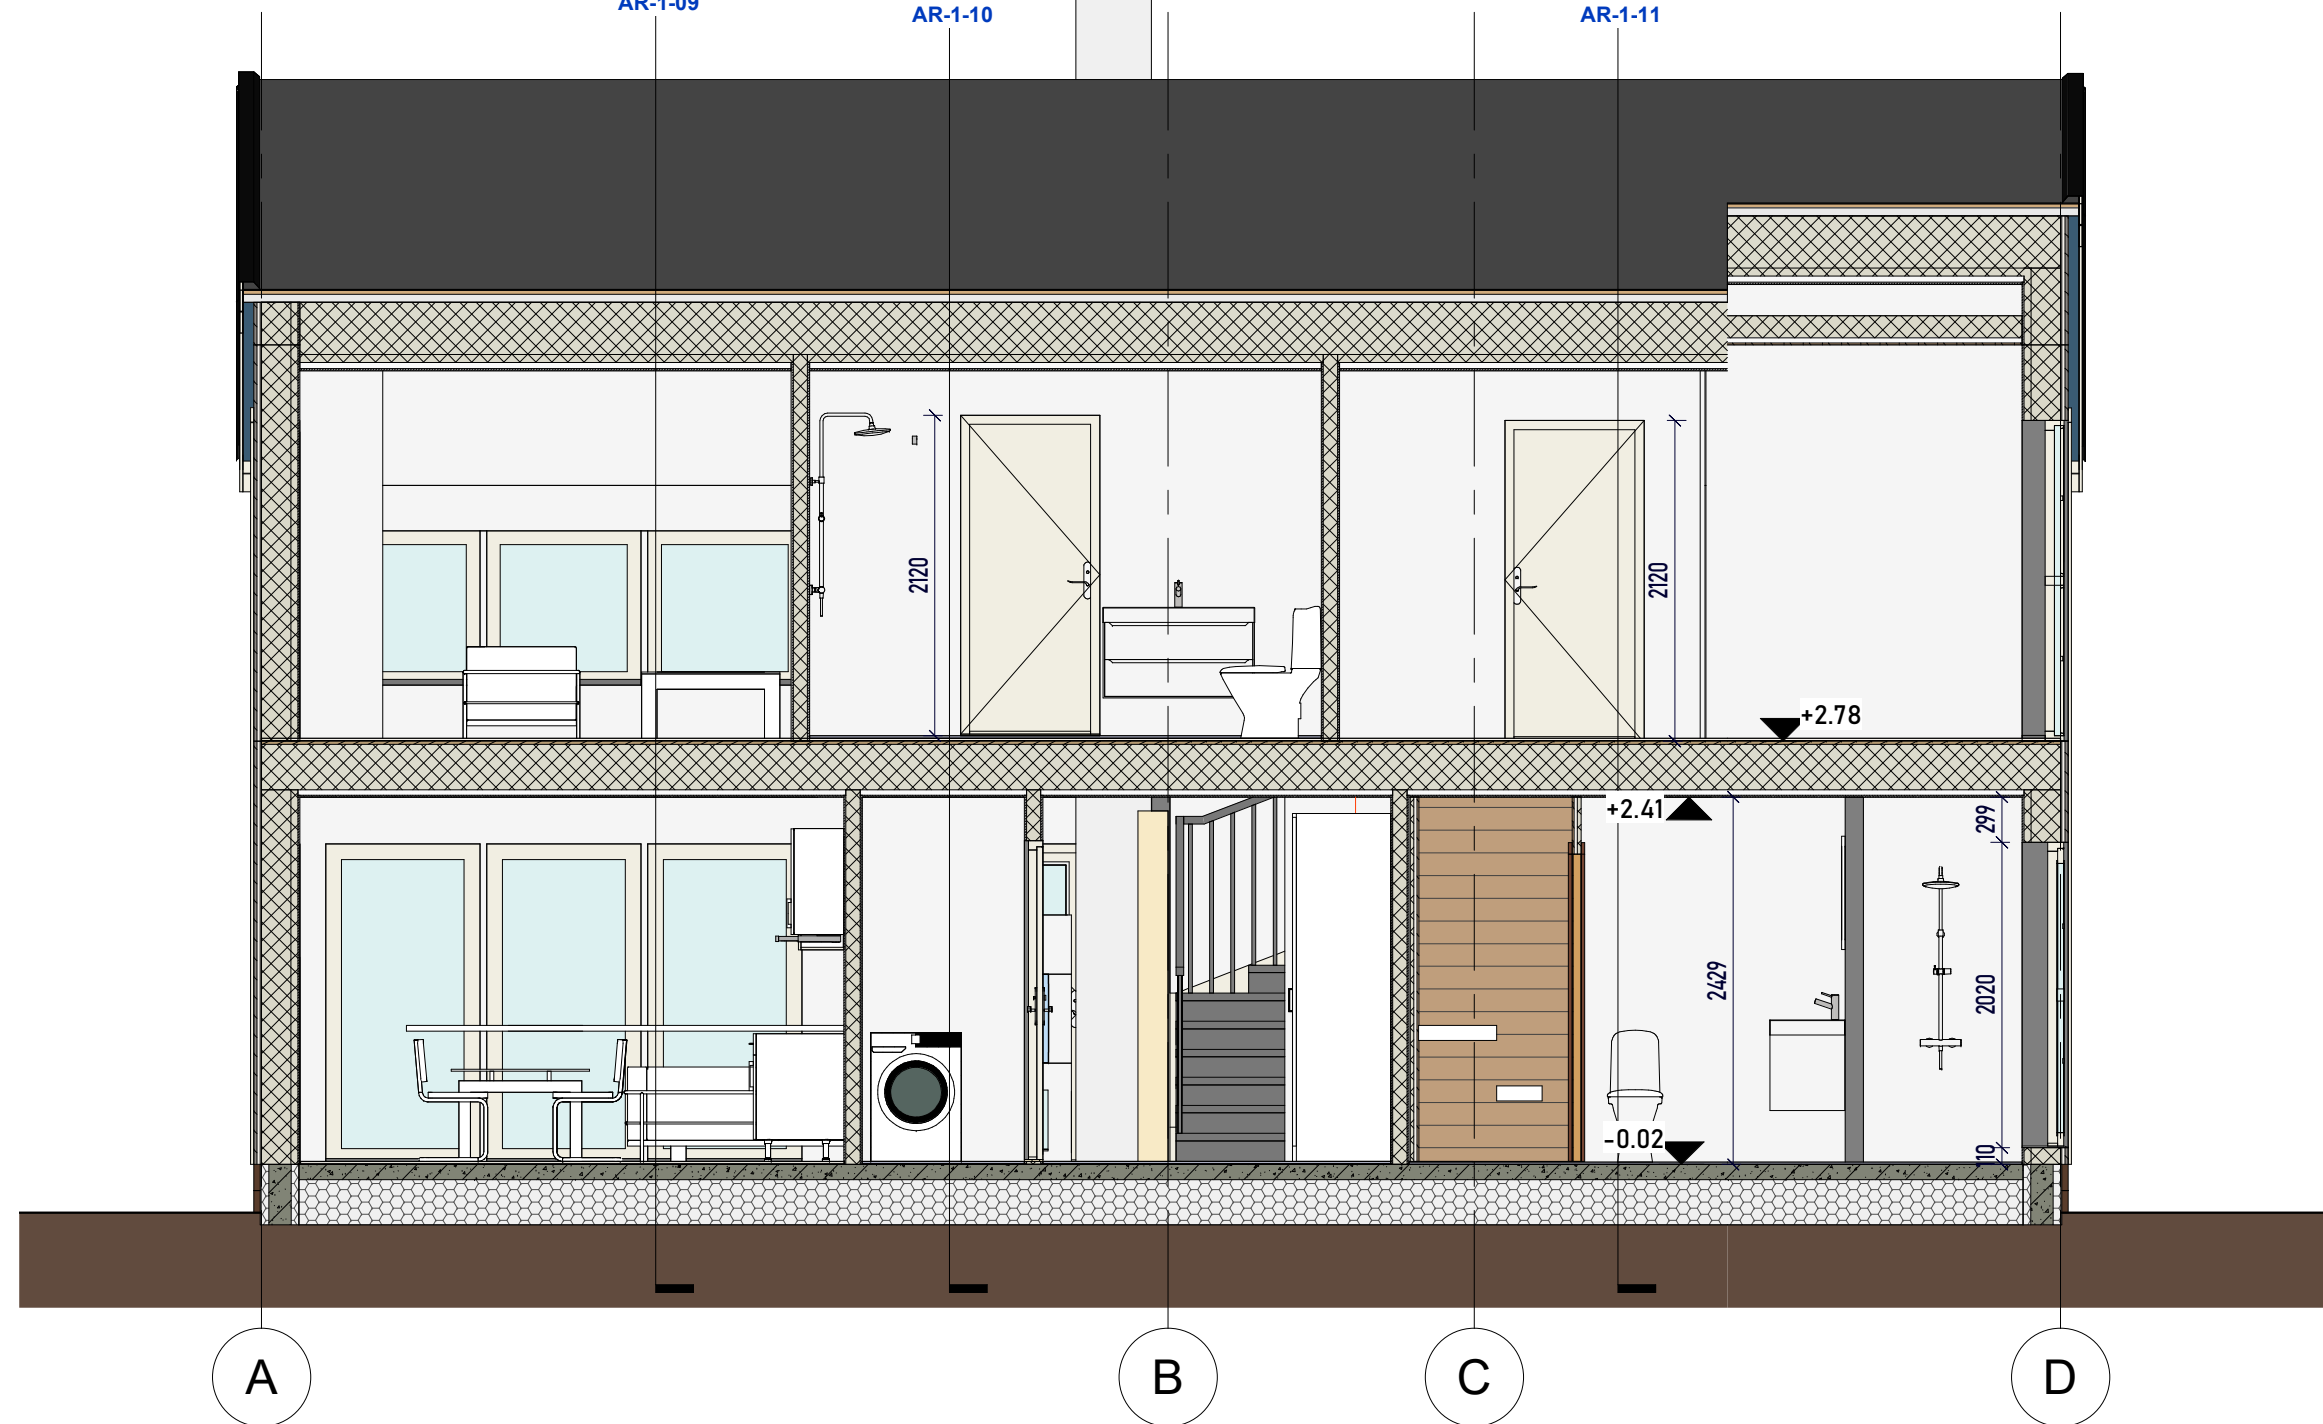

Section S04
Bakkalykkja 5

Sheet number AR-1-12

Project number PR-2109

Project stage Production

Drawn by Author

Checked by Checker

Paper A3 Scale 1:50

Date Issue Date



CONTECH OÜ

Address: Suur-Sõjamäe 35a, 11415, Tallinn

Reg nr:14822616

Tel: (+372) 5551 3136; e-mail: post@contech.ee