


1 AR - Section S05
1:50

AR - Section S01
AR-1-09

AR - Section S02
AR-1-10

AR - Section S03
AR-1-11

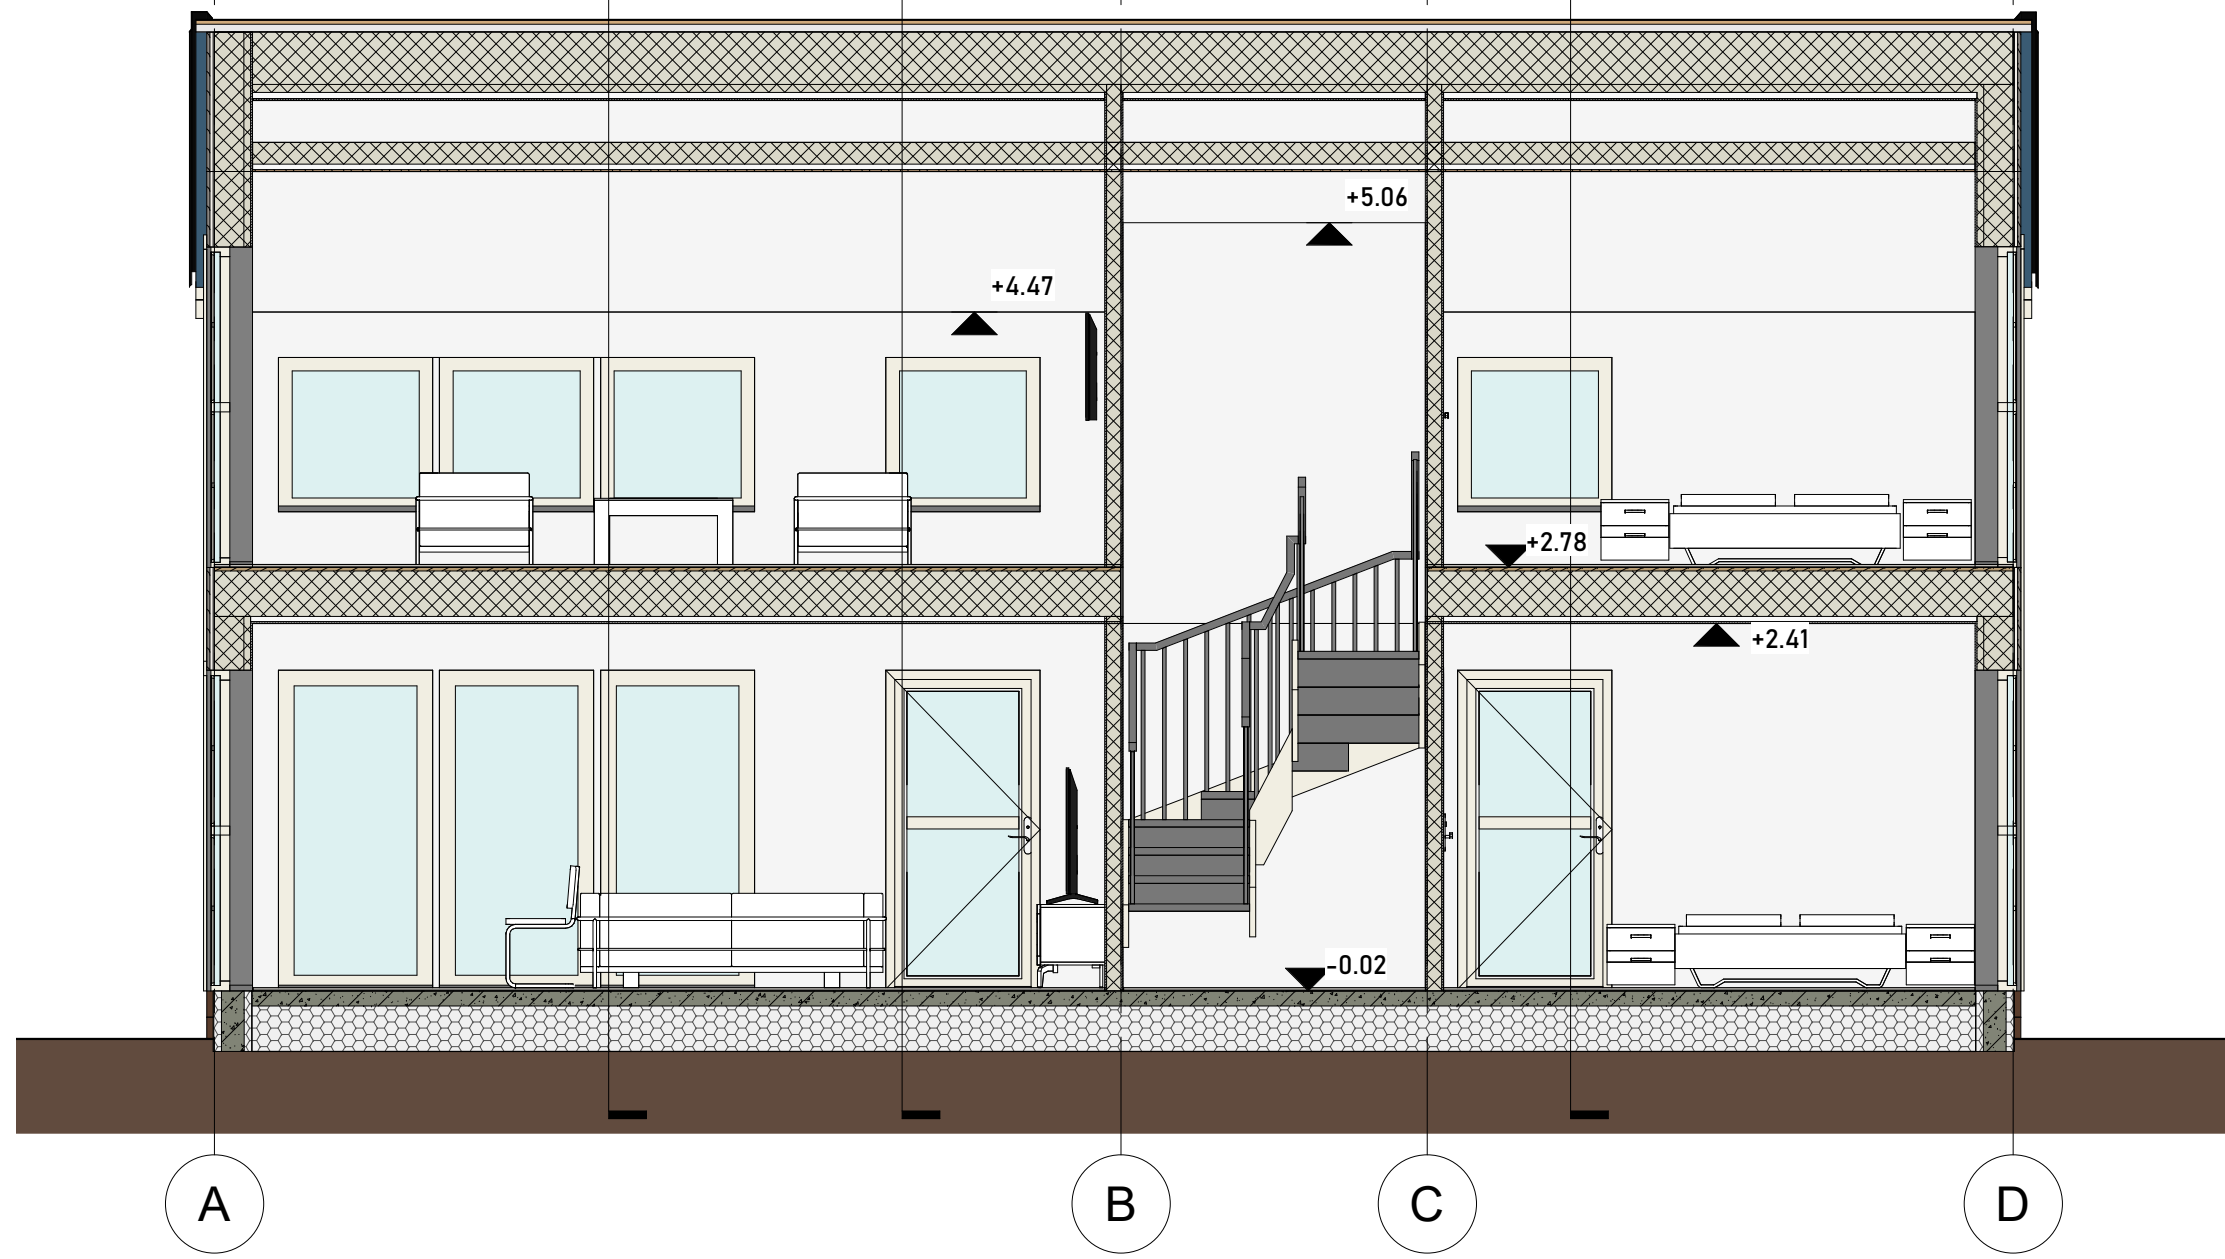

Section S05
Bakkalykkja 5

Sheet number AR-1-13
Project number PR-2109



CONTECH OÜ
Address: Suur-Sõjamäe 35a, 11415, Tallinn
Reg nr:14822616
Tel: (+372) 5551 3136; e-mail: post@contech.ee

Project stage	Production
Drawn by	Author
Checked by	Checker
Paper A3	Scale 1:50
Date	Issue Date